


# System #2 Reduct for machines 411 - 406

## Plan View

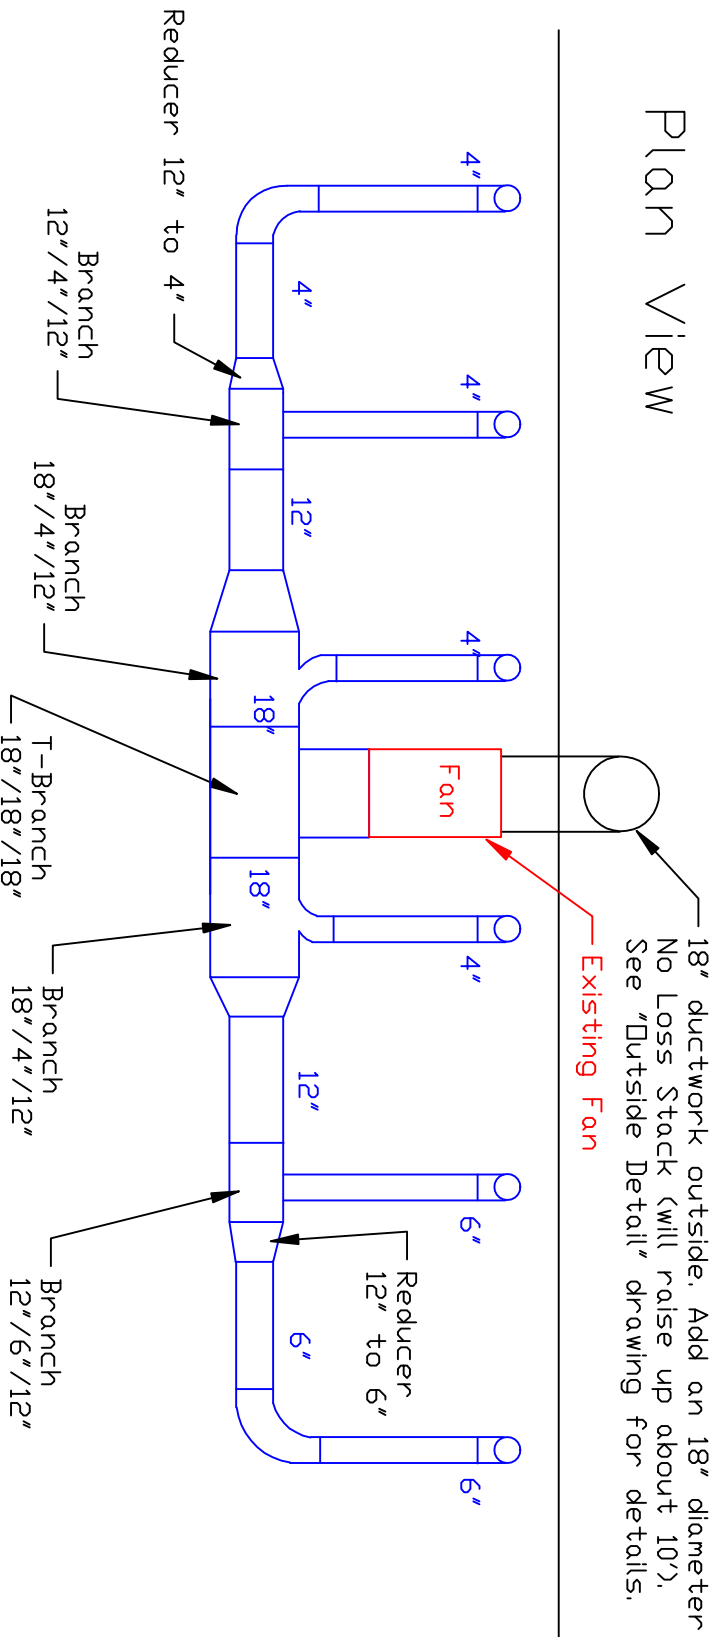

- 411
- 410
- 409
- 408
- 407
- 406

**Note:**  
 All 4" and 6" drops will have a vertical drop of 13.5' down to the lower floor where the duct will be connected just above the existing fire damper.

Avani Environmental 35 Cypress Drive Raleigh, NC 27596 PH 919-570-2862 F# 919-570-2863	
Project: Zeus - Gaston, SC	
Drawing: System 2 reduct	
Date: 1/19/10 Drawn by: RAV	
Sheet No:	