



# Berwick, LA

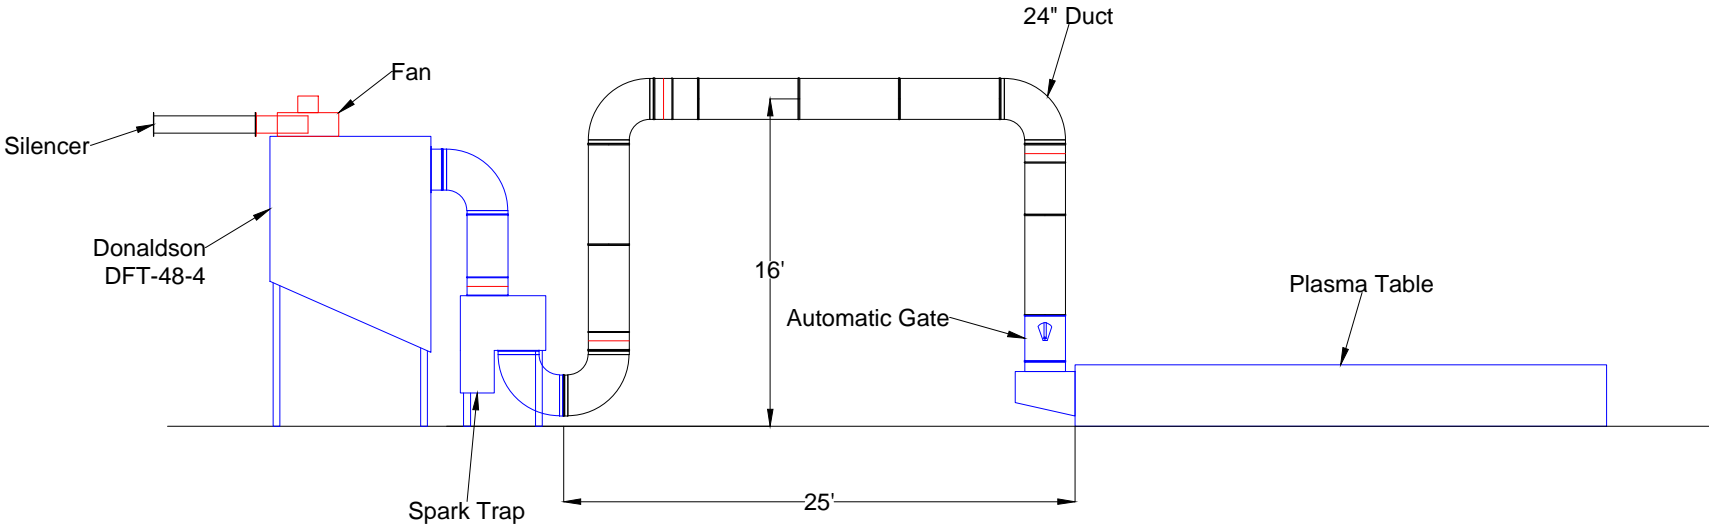

Elevation View

Duct/Machine Reusing in Blue  
Duct we are installing in Black

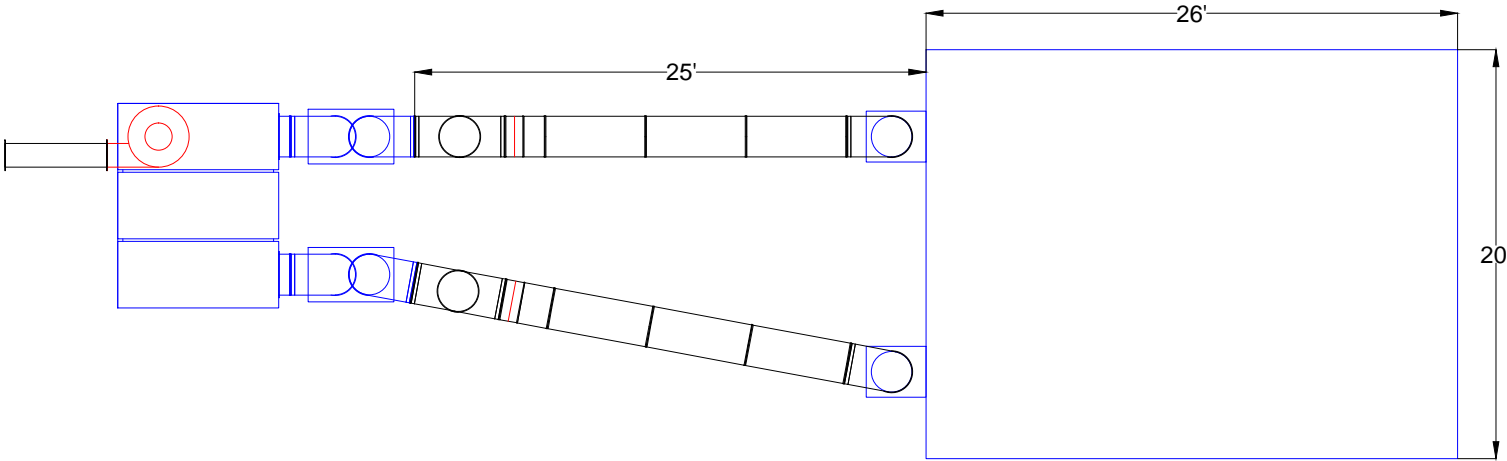

Plan View