


Return Air System with HEPA Filter Bank

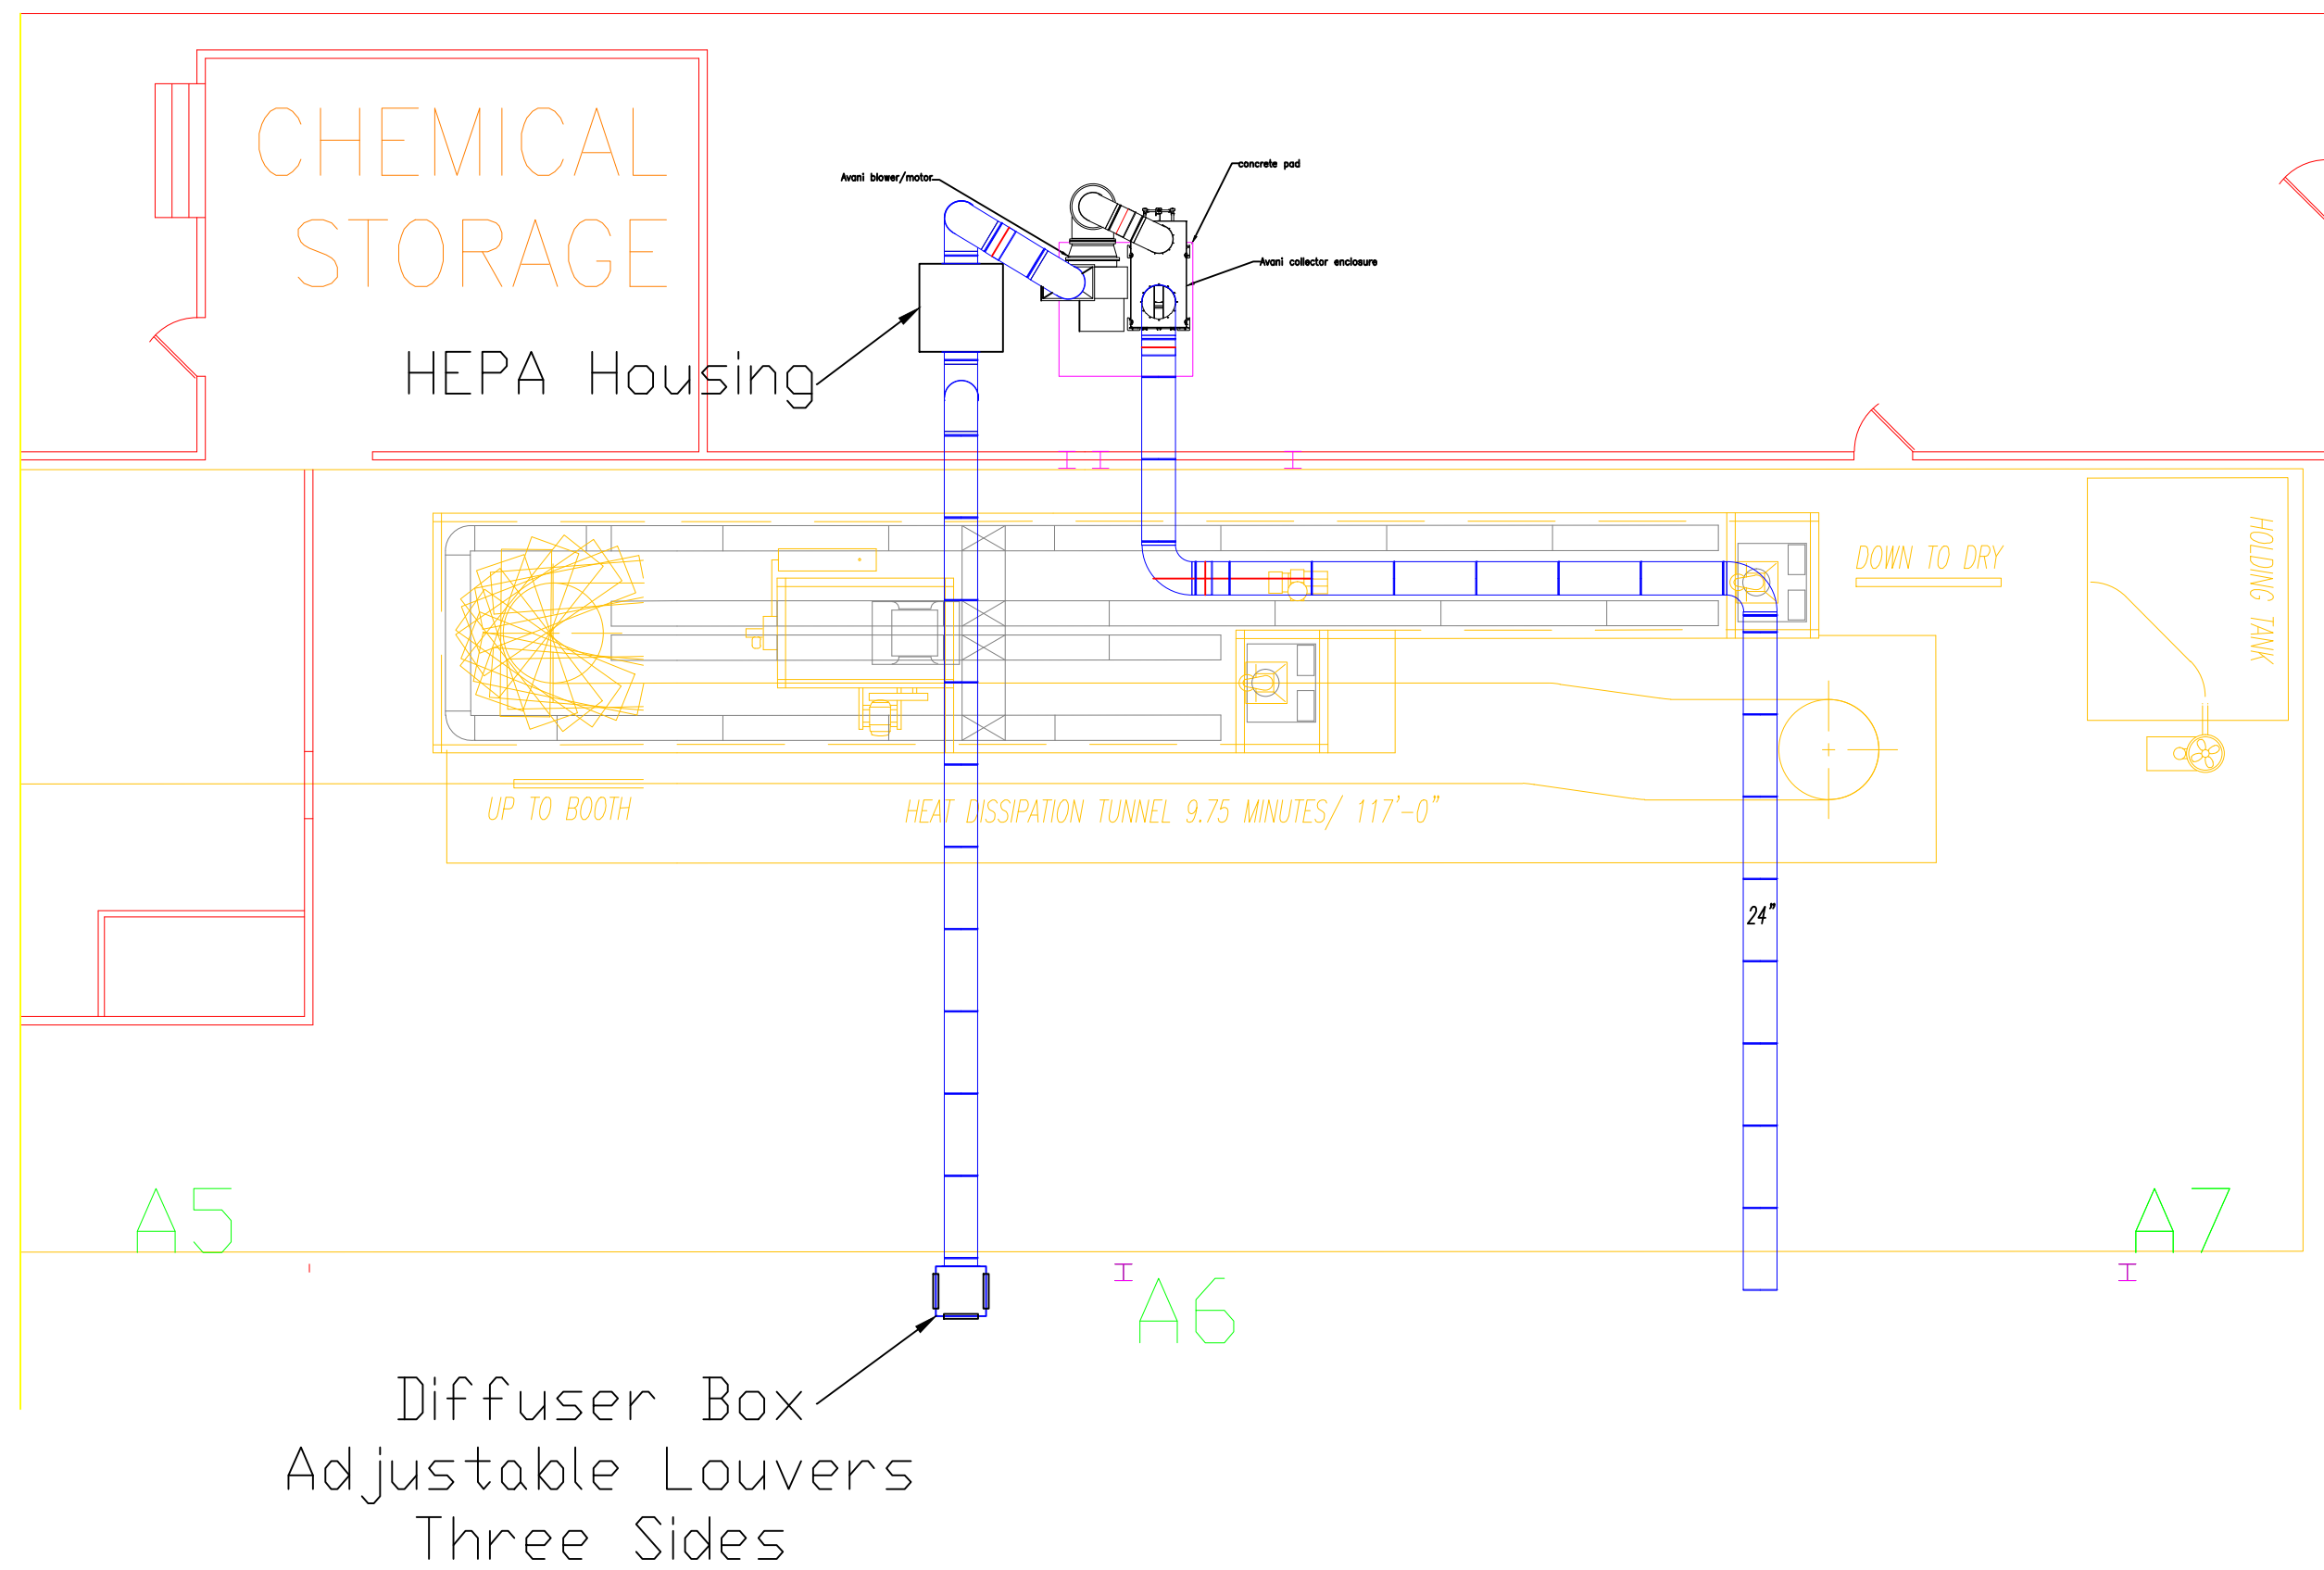

Avani Environmental Intl.
95 Cypress Drive
Young, NC 27596
P# 919-570-2862 F# 919-570-2863

Avani

Project: Eaton Ashboro Boom Project	
Drawing: Duct Layout-Return Air	
Date: 10/6/14	Drawn by: WWB
Sheet No: 1	Rev.: 1