


Return Air System (with Special Filters)

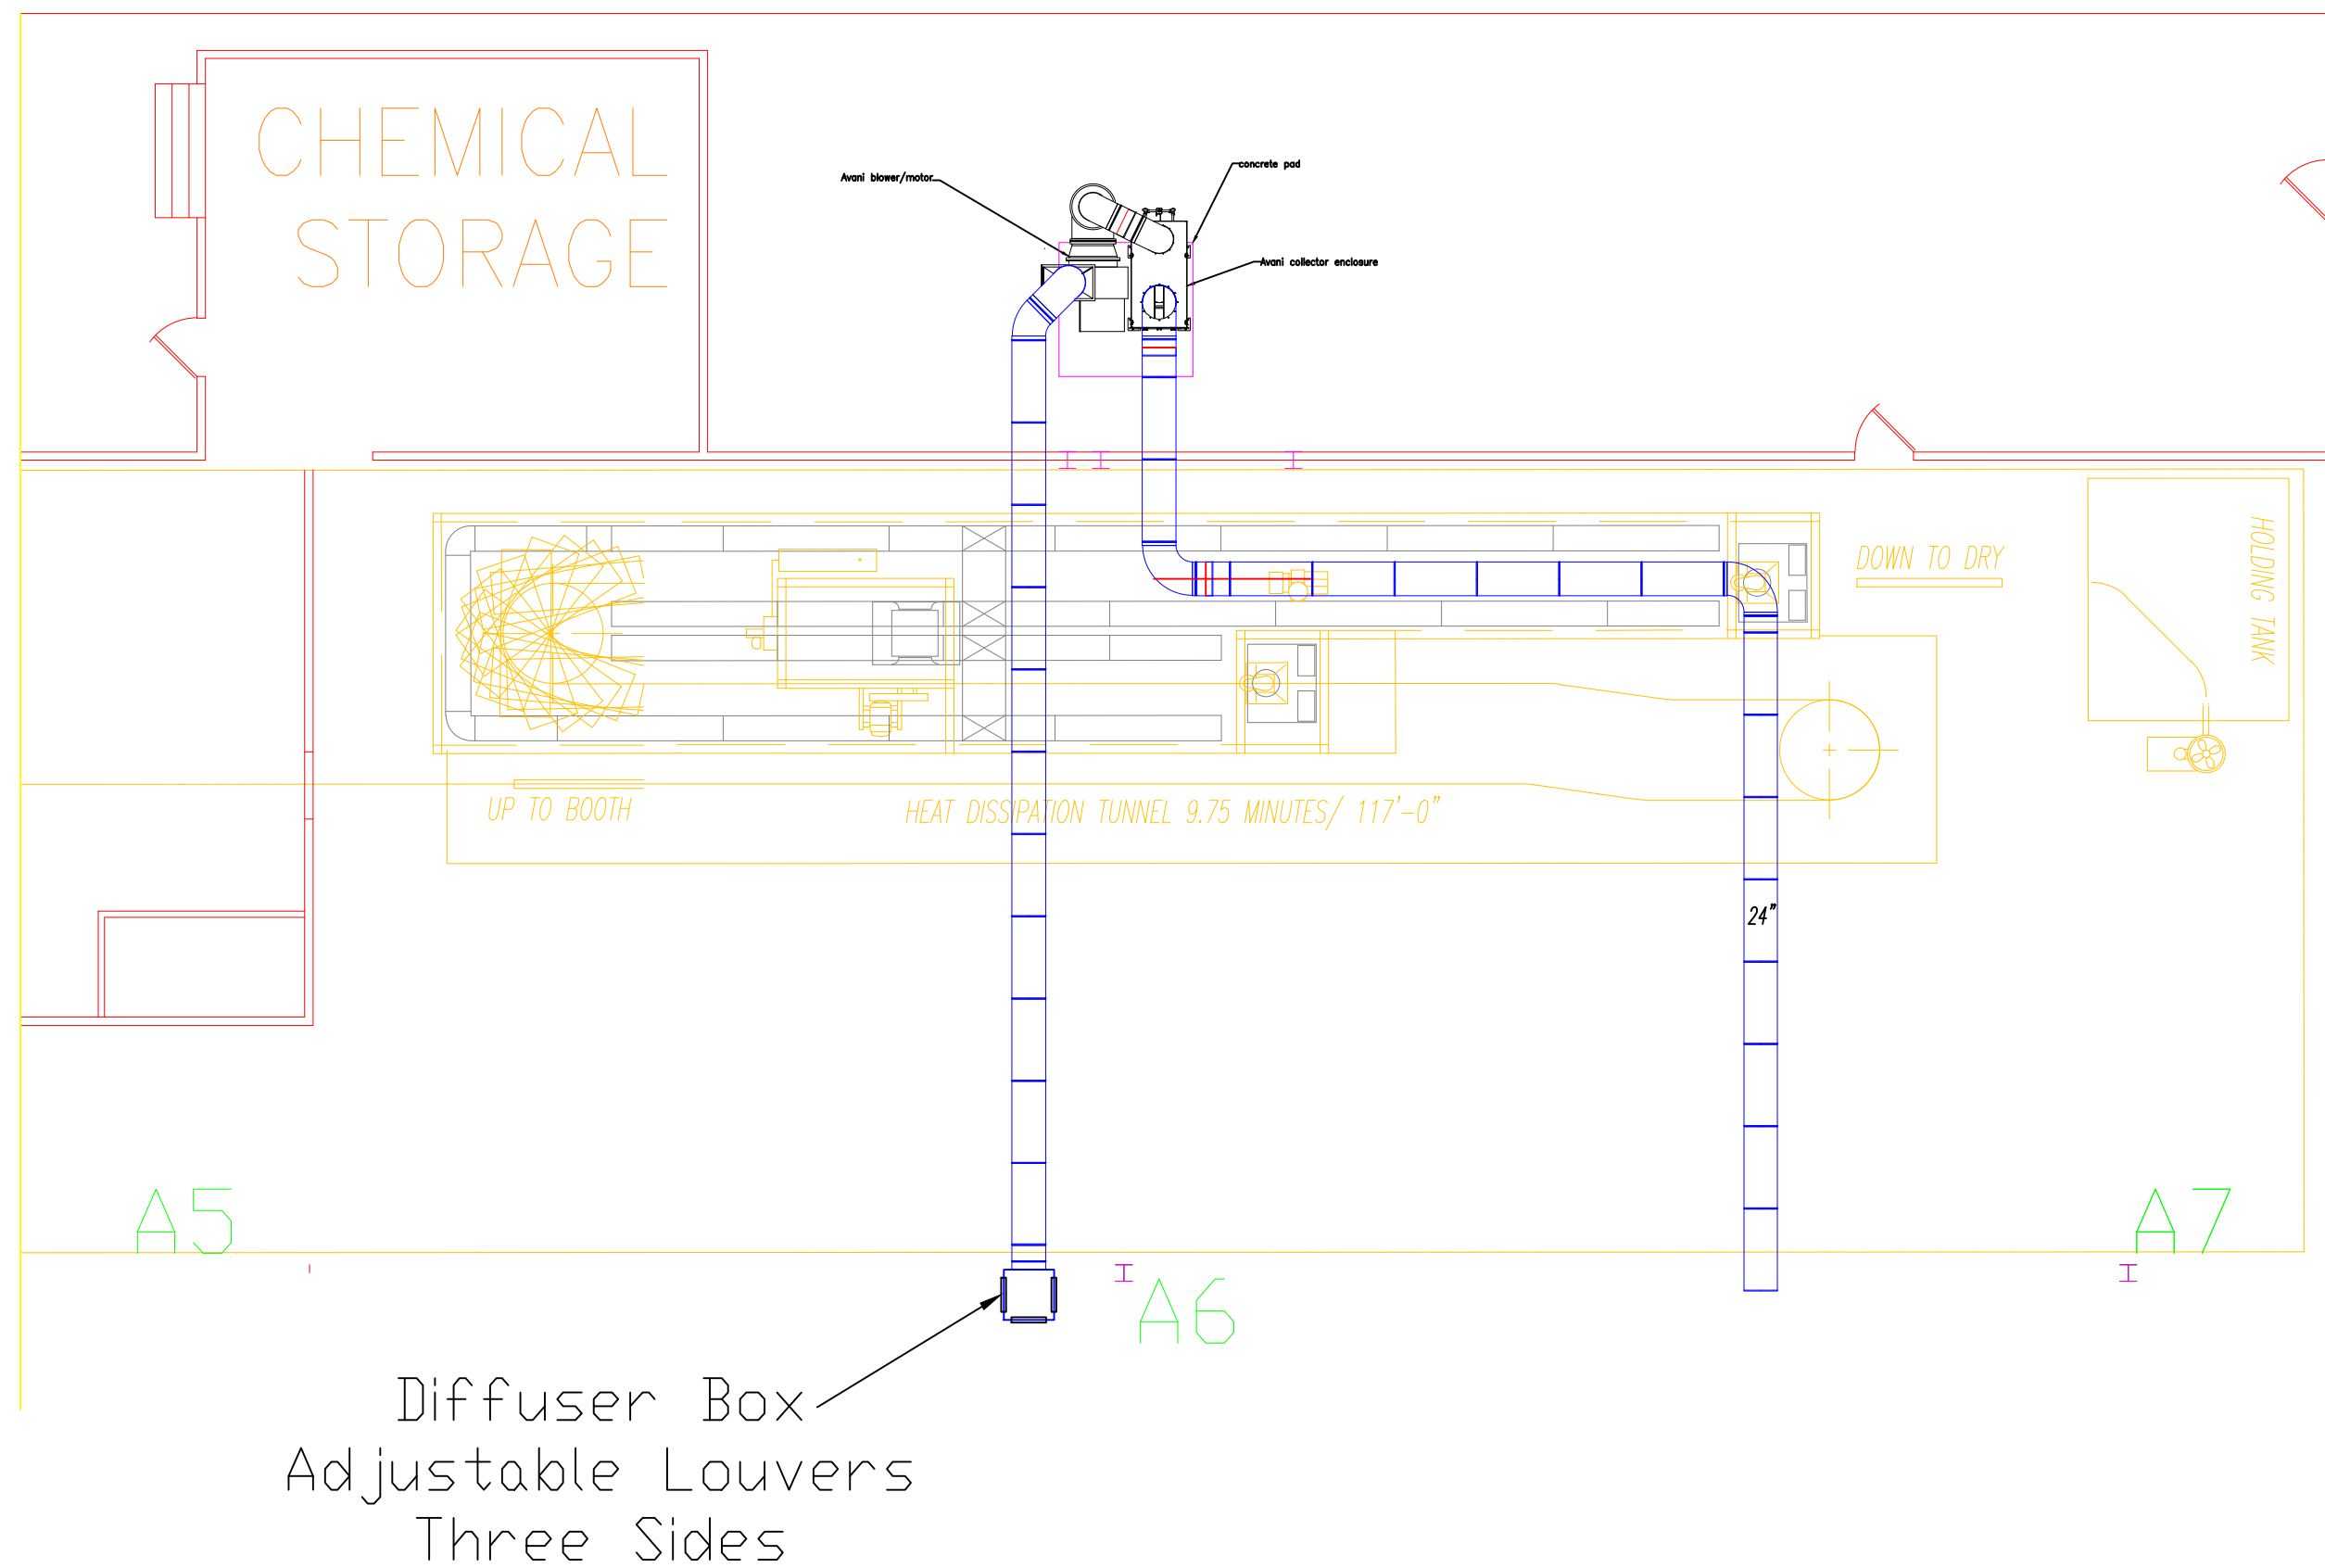

Avani Environmental Intl.
95 Cypress Drive
Young, NC 27596
P# 919-570-2862 F# 919-570-2863

Avani

Project: Eaton Ashboro Boom Project
 Drawing: Duct Layout-Return Air Special Filters
 Date: 10/6/14 | Drawn by: WWB
 Sheet No: 1 | Rev: 1