



Laurus Technical Institute W14 - W19, W29-W34

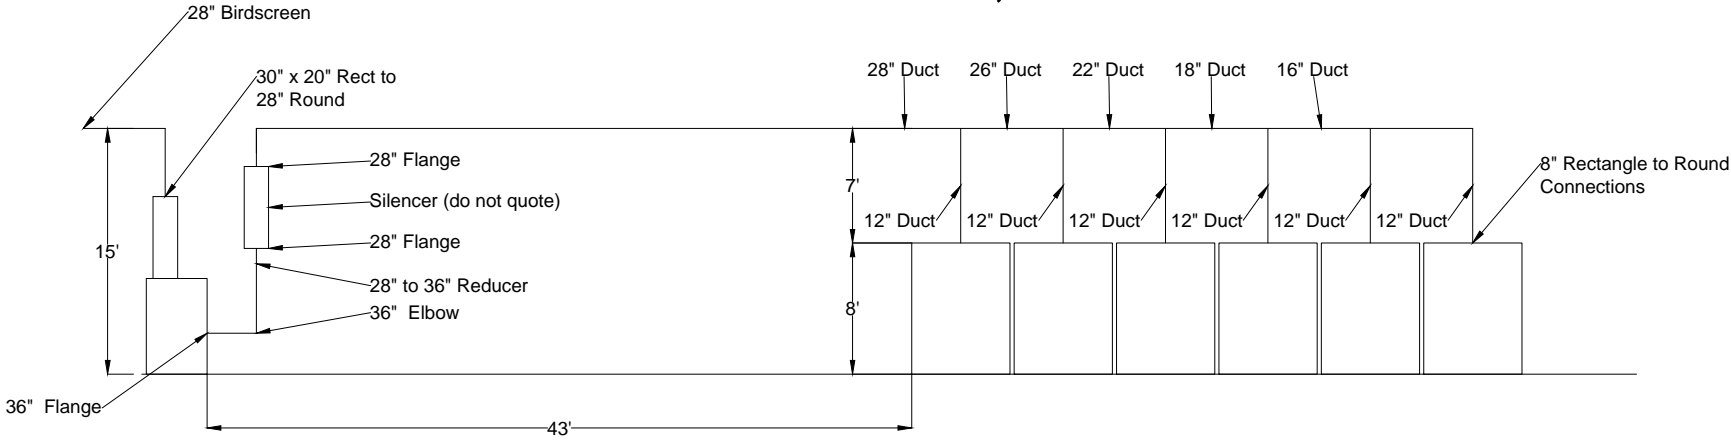

Elevation View

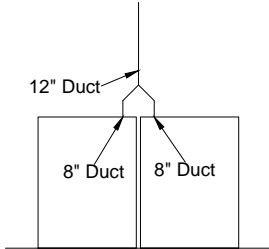

Side View



Plan View

Avani Environmental Int. 95 Cypress Drive Youngsville, NC 27596 P# 919-570-2862 F# 919-570-2863		Avani
Project: Laurus W14 - W19 W29-W34		
Drawing: Duct Layout		
Date: 8/8/13	Drawn by: MDT	
Sheet No: 1 of 1	Rev.: 0	