



Laurus Technical Institute W14 - W19

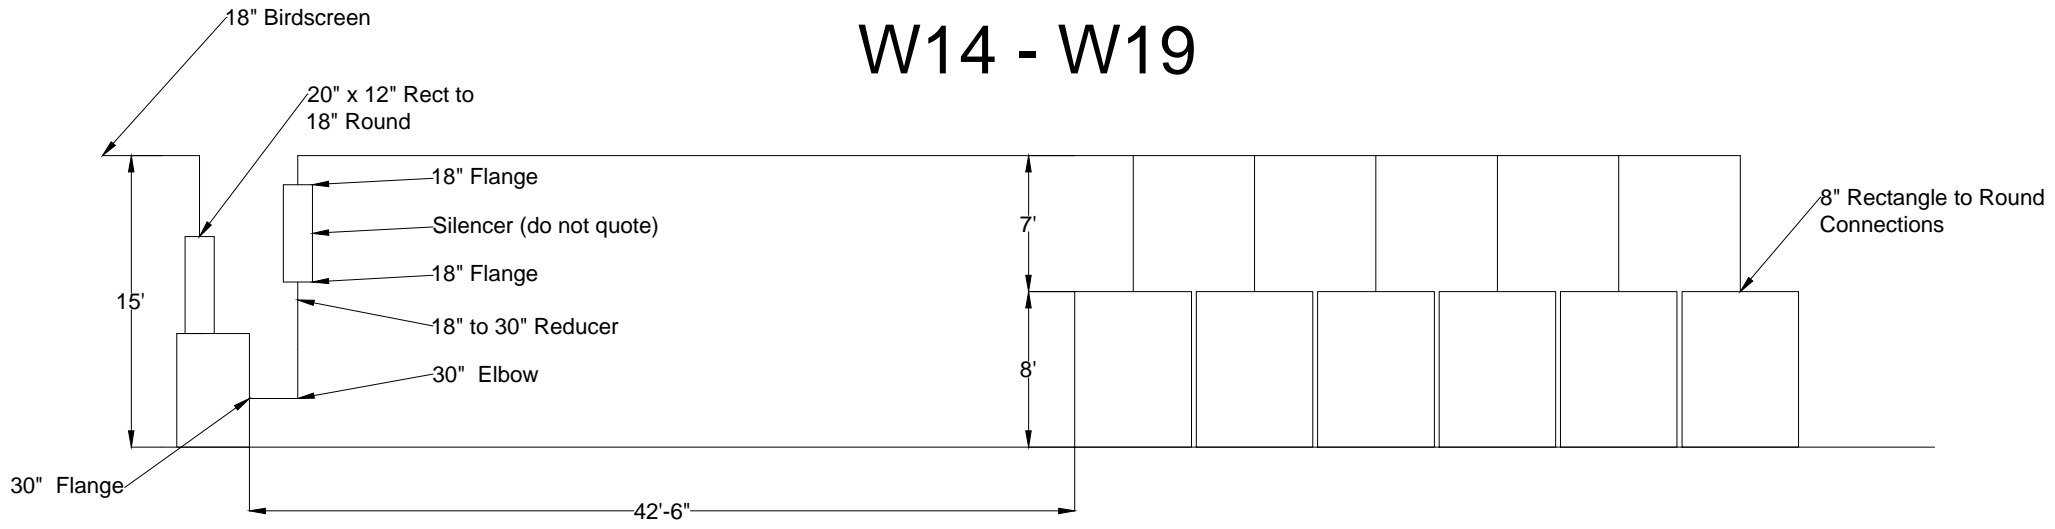

Elevation View

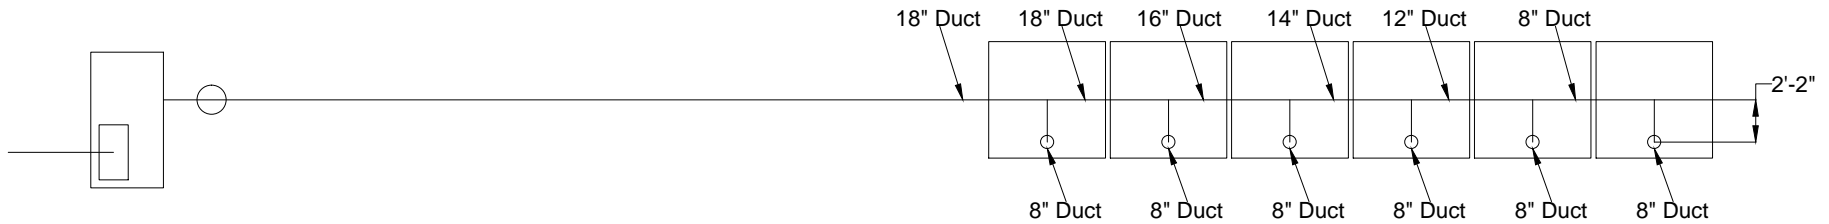

Plan View

Avani Environmental Intl. 95 Cypress Drive Youngsville, NC. 27596 P# 919-570-2862 F# 919-570-2863		Avani
Project: Laurus Tech. W14 - W19		
Drawing: Duct Layout		
Date: 8/8/13	Drawn by: MDT	
Sheet No: 1 of 1	Rev.: 0	