



Airgas National Welders Sunstone Water Group

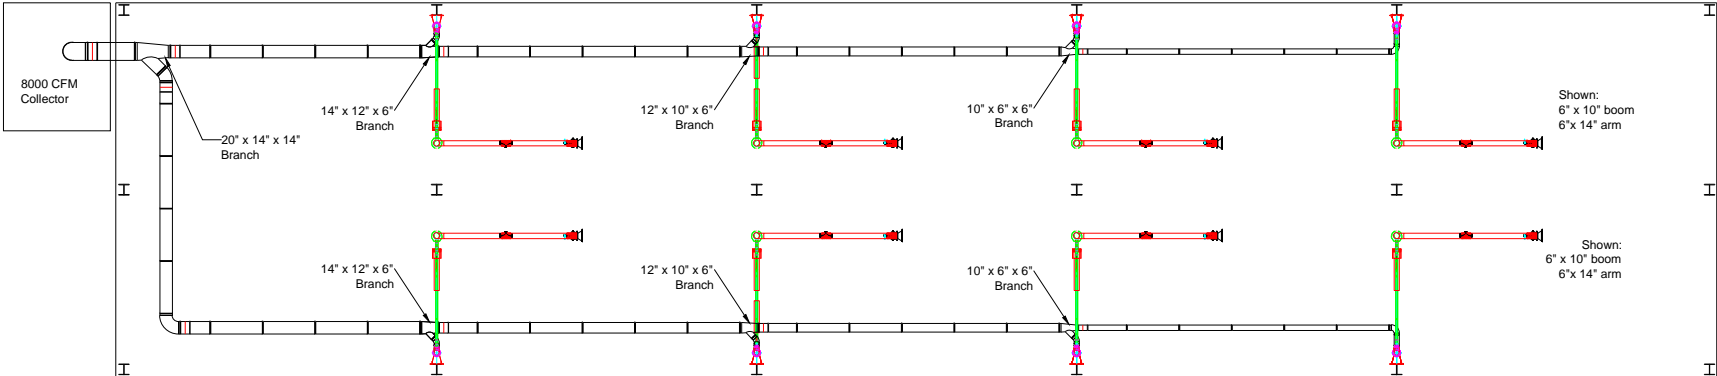

Plan View

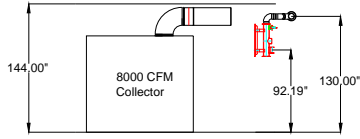

Elevation View

Avani Environmental Intl. 95 Cypress Drive Youngsville, NC 27596 P# 919-570-2862 F# 919-570-2863		Avani
Project: Sunstone Water Group		
Drawing: Duct Layout		
Date: 1/21/13	Drawn by: MDT	
Sheet No: 1 Of 1	Rev.: 0	