


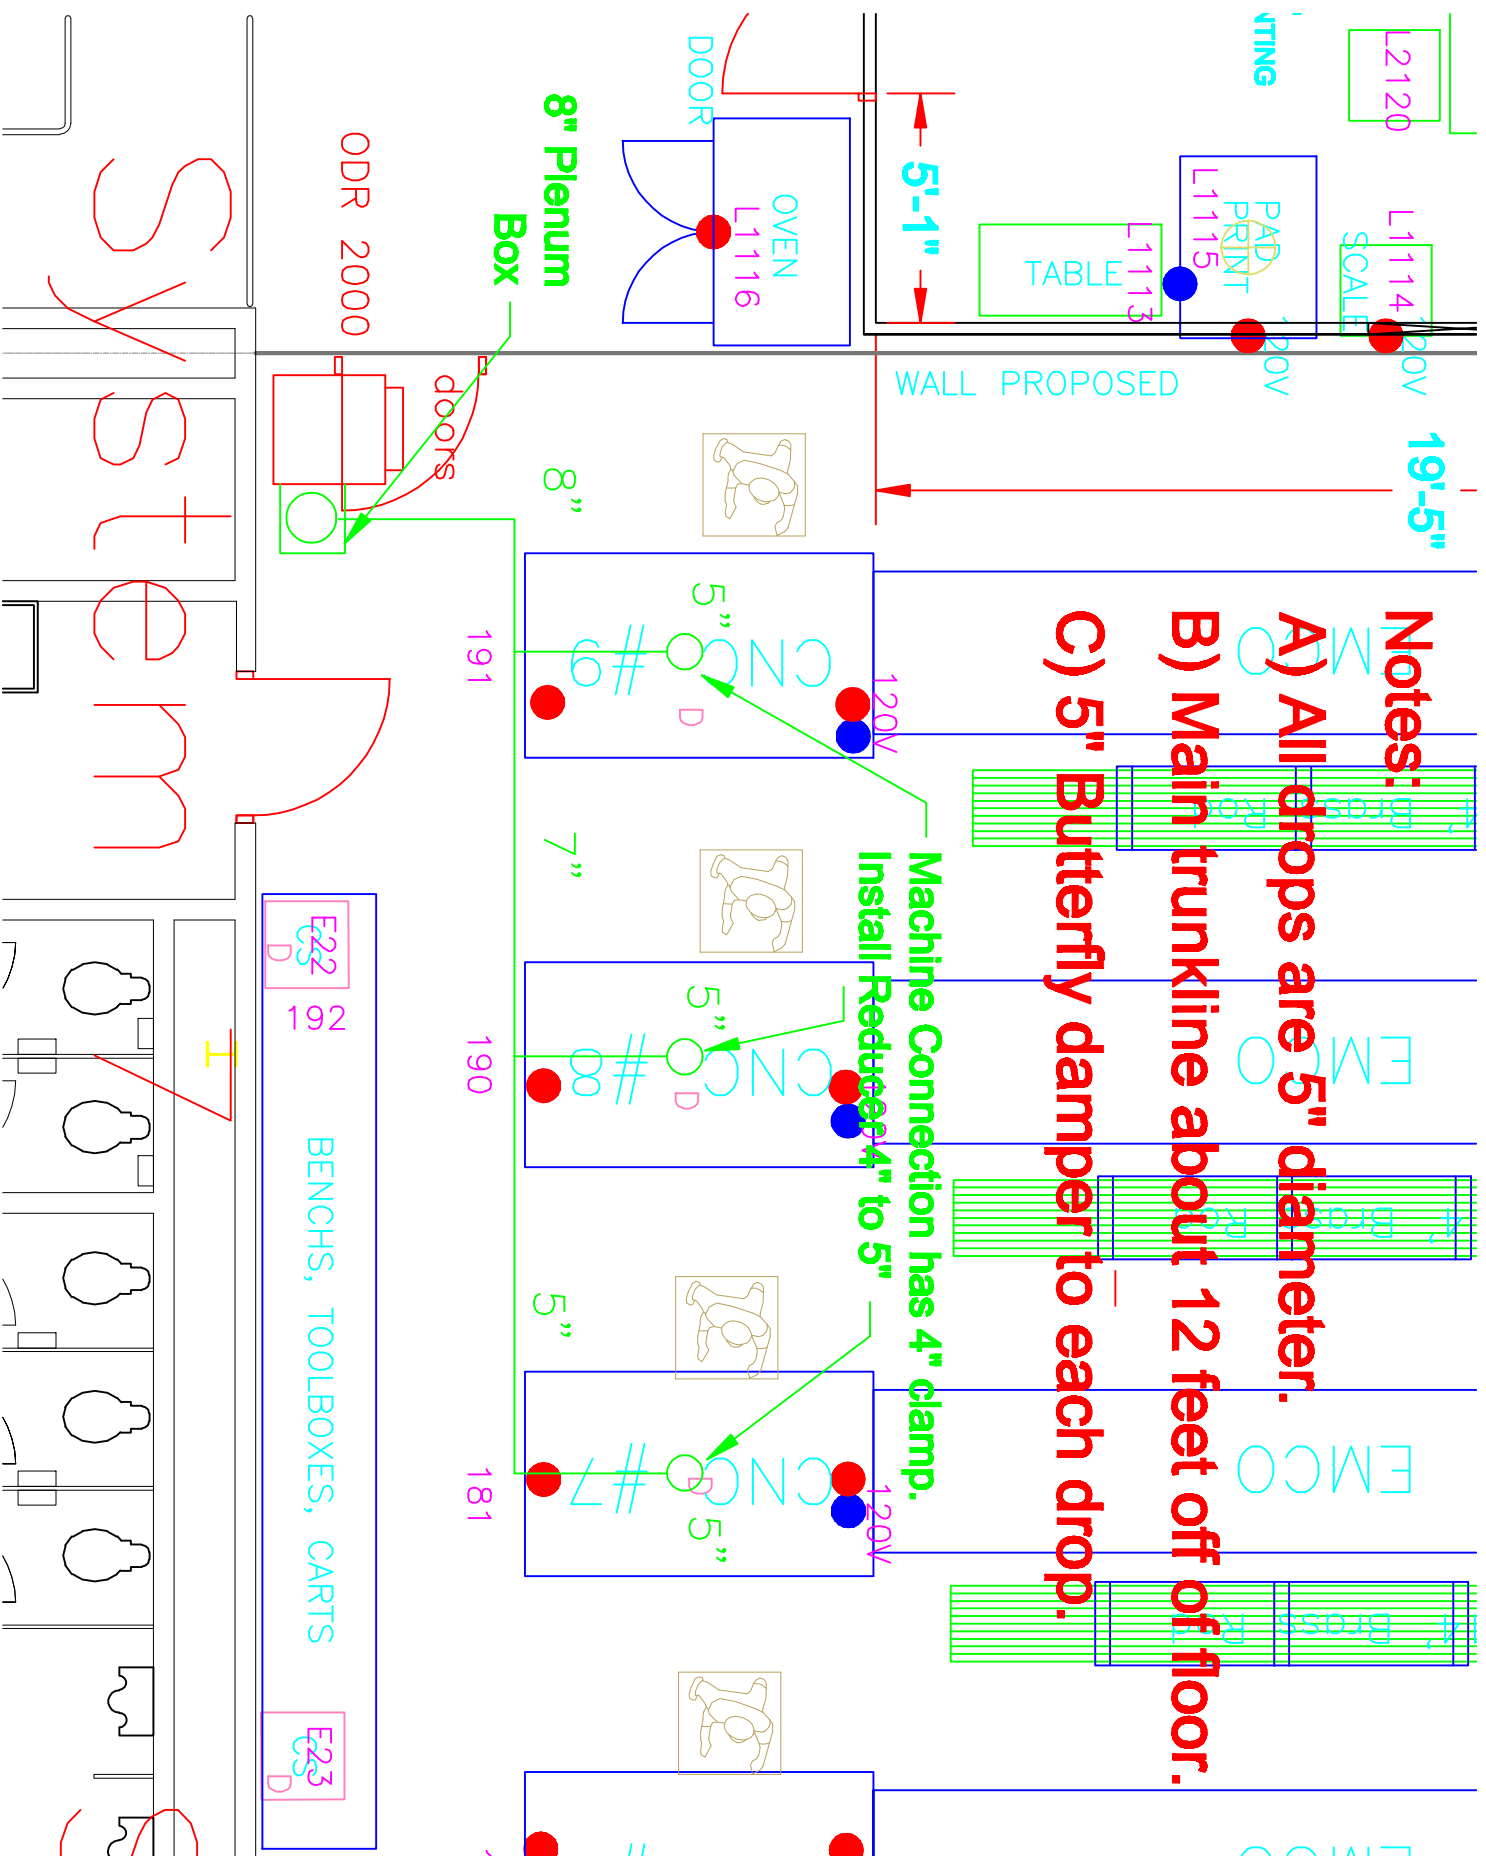

Notes:

- A) All drops are 5" diameter.
- B) Main trunkline about 12 feet off of floor.
- C) 5" Butterfly damper to each drop.