


Ductwork Layout for DDR 3000

Plan View

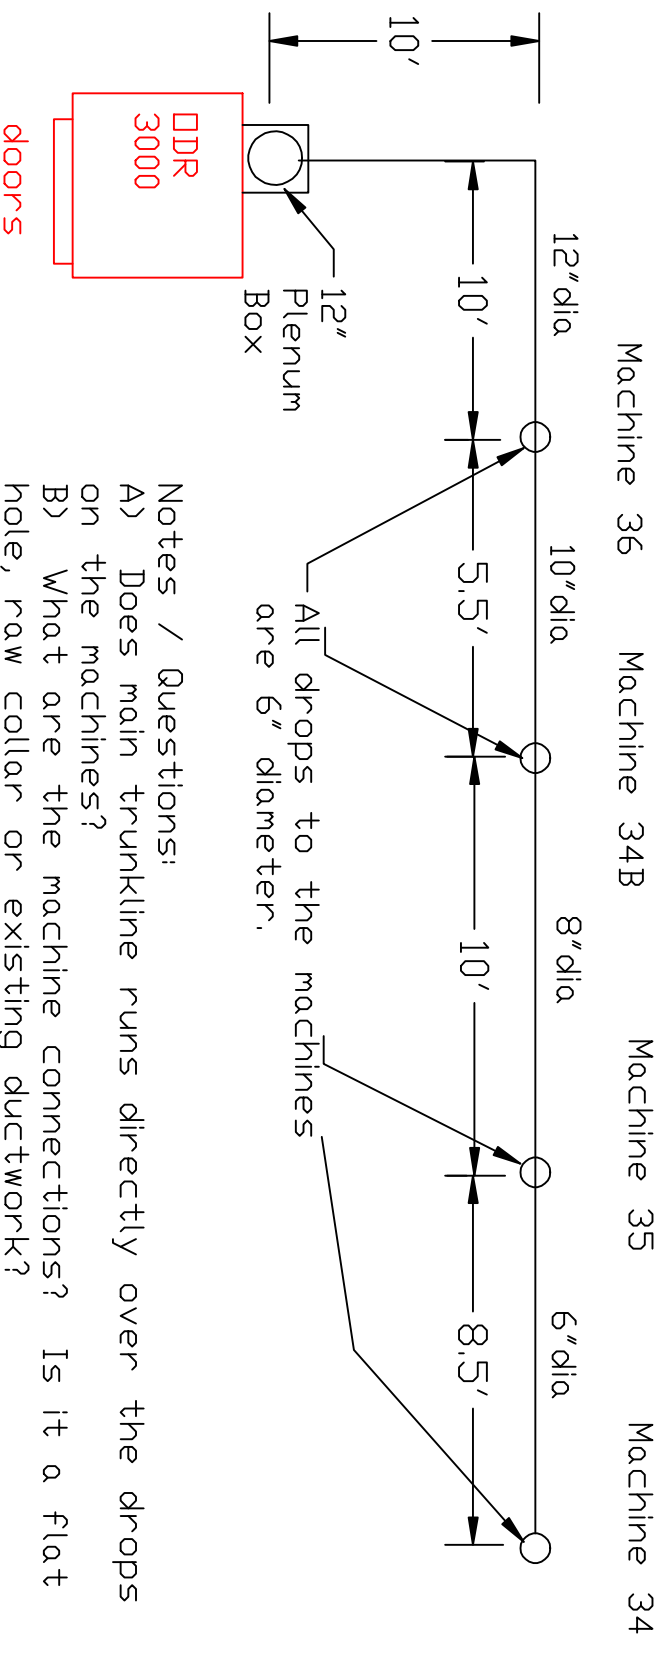

Notes / Questions:

- A) Does main trunkline runs directly over the drops on the machines?
- B) What are the machine connections? Is it a flat hole, raw collar or existing ductwork?
- c) Butterfly damper at each drop for air flow adjustment