
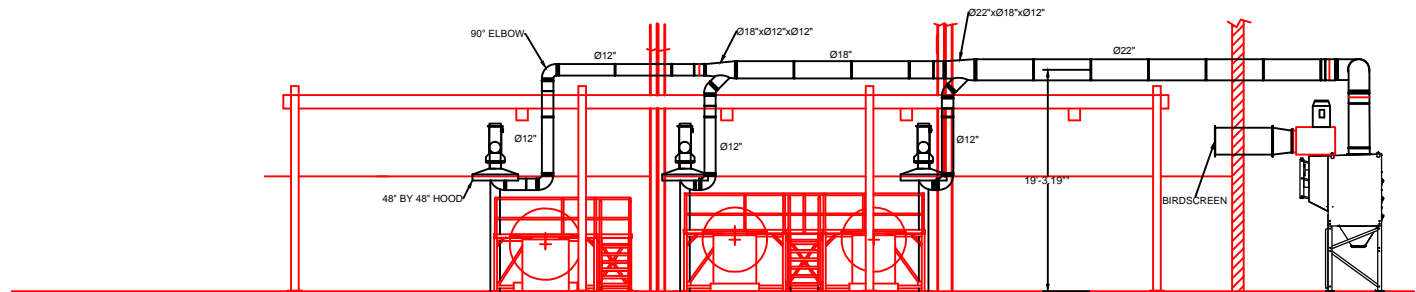
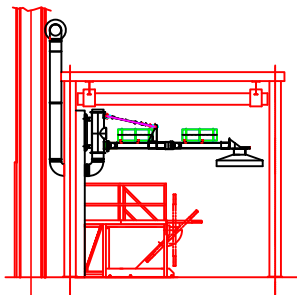


# GE Transportation - Bay D Duct Layout

**Notes:**

1. Crane rails, Mezzane structure, and walls in red
2. Collector, Ductwork, and Boom Arms in white
3. Support from Crane I-beams, ceiling, or floor mounted supports

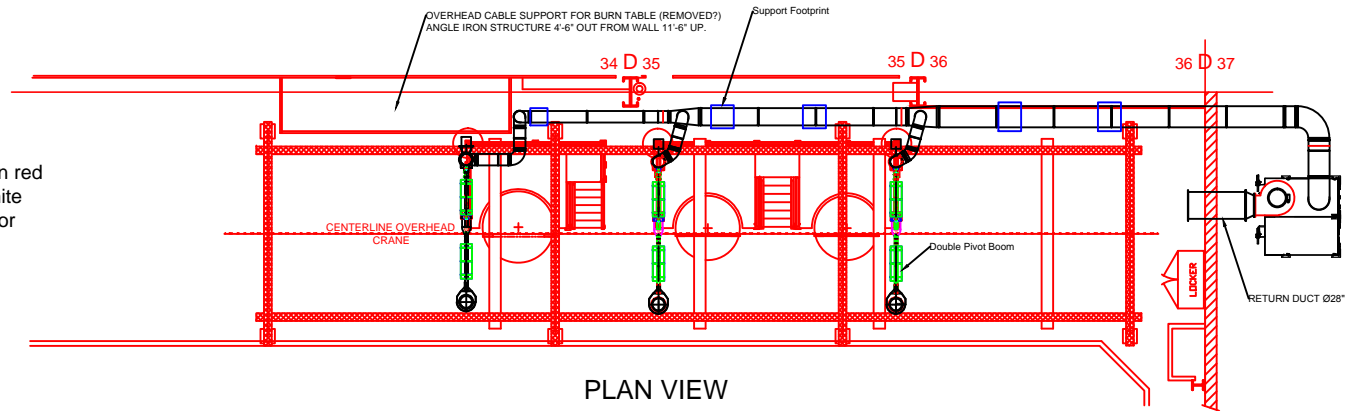

Avani Environmental Intl. Inc. 95 Cypress Drive Youngsville, NC 27596 P# 919-488-2862 F# 919-488-2863		<b>Avani</b>
Project: GE. BAY D COLLECTION		
Drawing: LAYOUT OF BOOM HOODS		
Date: 5/15/2013	Drawn by: MDT	
Sheet No: 1 OF 1	Rev 1	