




# Amstead Rail SO21355 Duct Layout

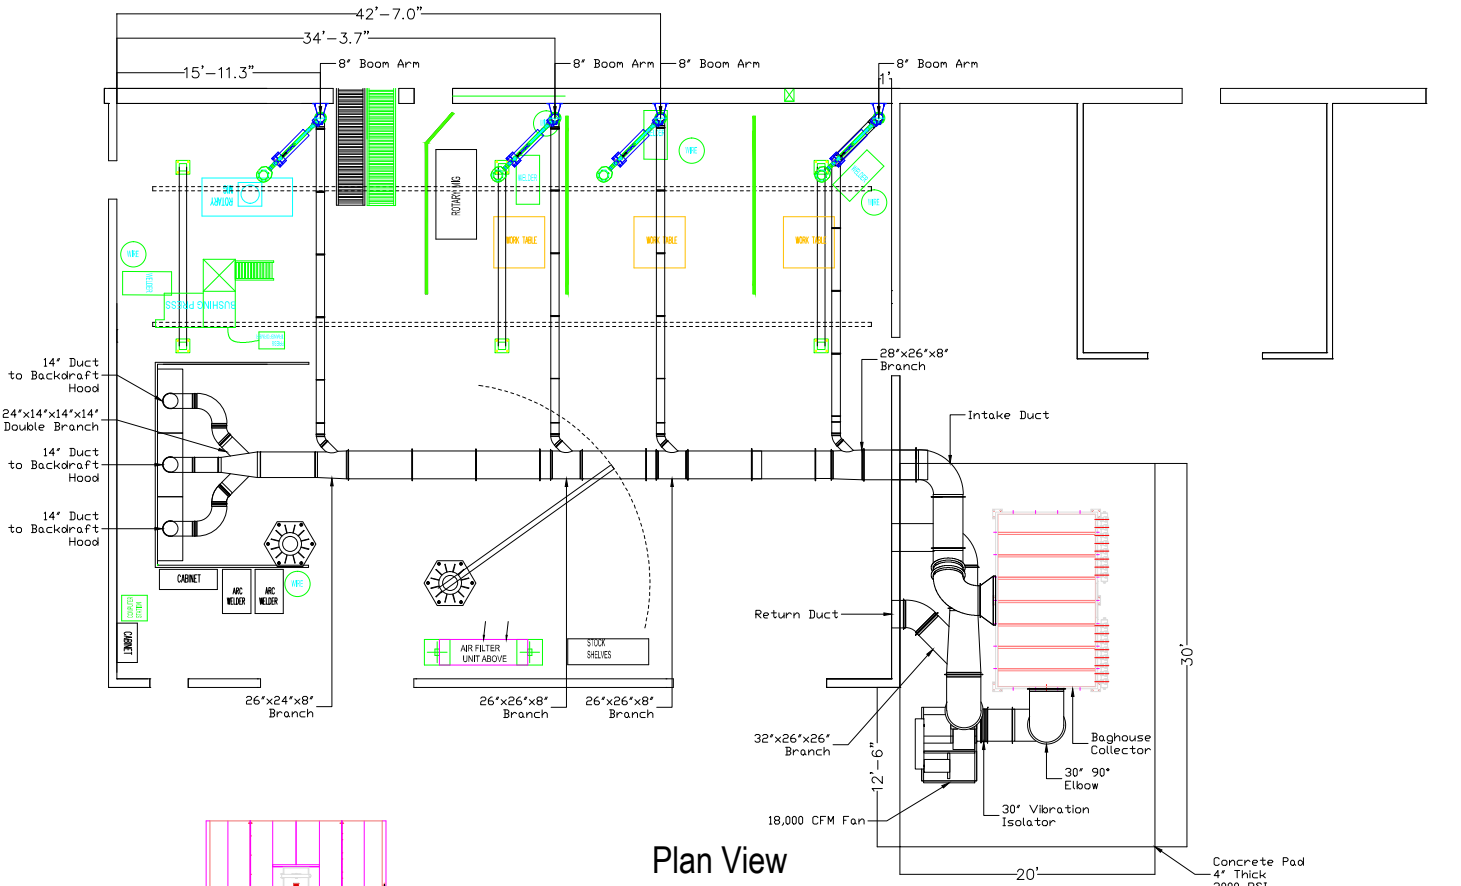

Plan View

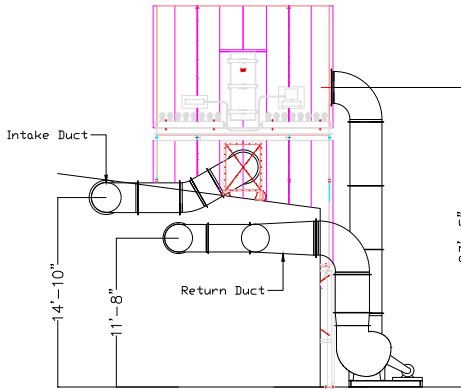

Collector Elevation View

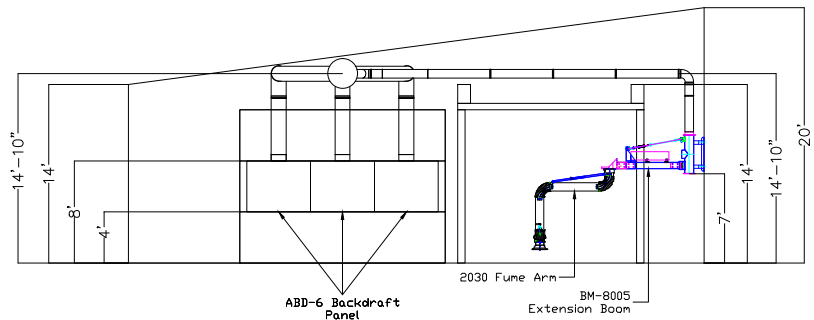

Interior Elevation View

Notes:  
 1. Clamp together duct to Support from ceiling  
 2. Avani Environmental standard installation crew is quoted out per day based on the above drawings and approvals. Any changes, modifications, downtime, or inability to perform our work above and beyond the control of Avani Environmental will charge an additional \$1,000 per work day (5 or more hours) per crew above what was initially quoted.

Avani Environmental Intl. Inc. 95 Cypress Drive Youngsville, NC 27596 PH 919-570-2862 F# 919-570-2863		<b>Avani</b>
Project: AirGas SO21385		
Drawing: Duct Layout		
Date: 6/2/14	Drawn by: MDT	
Sheet No: 1 OF 1		Rev 1