



Local 92 Duct to Collector Transition

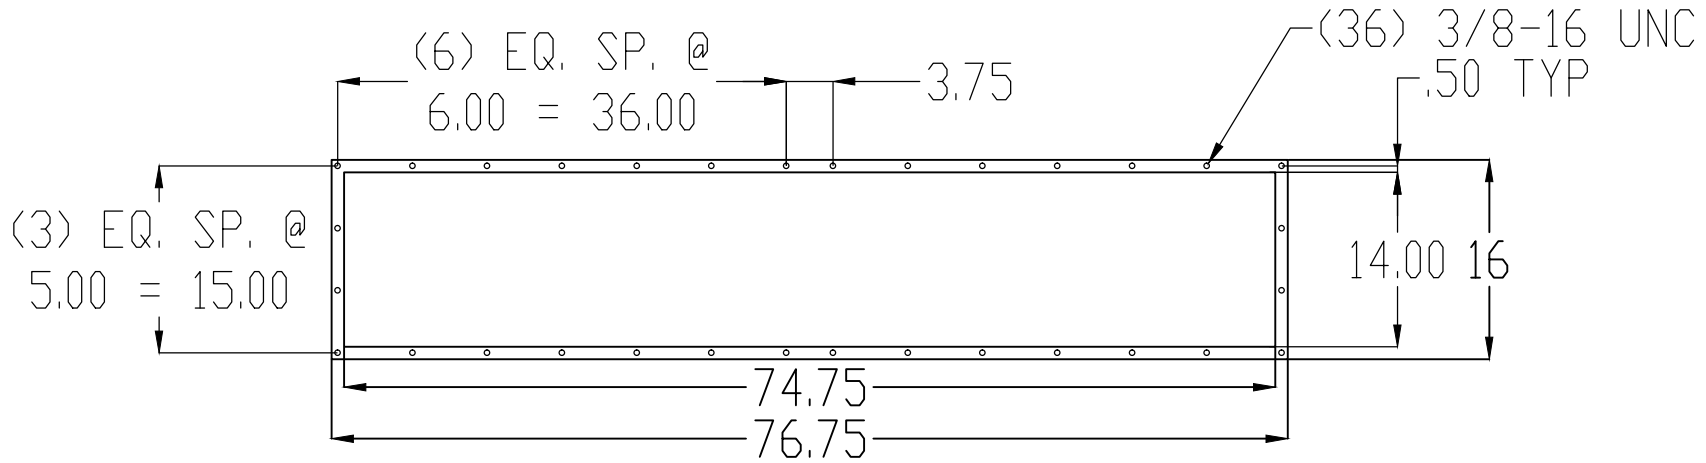


Flange View

Ø32" Flange Duct
Bolthole Pattern

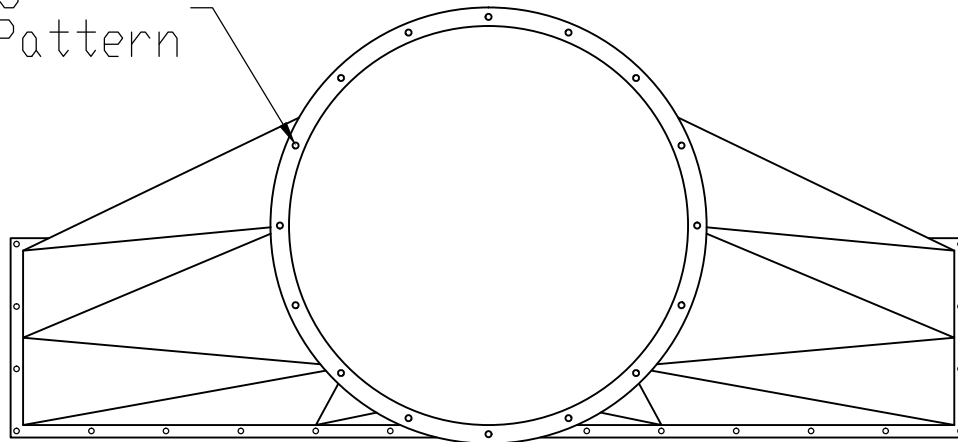

Front View

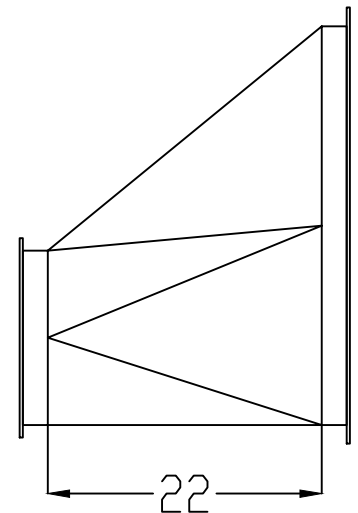

Side View