


356.51'

# PLAN VIEW

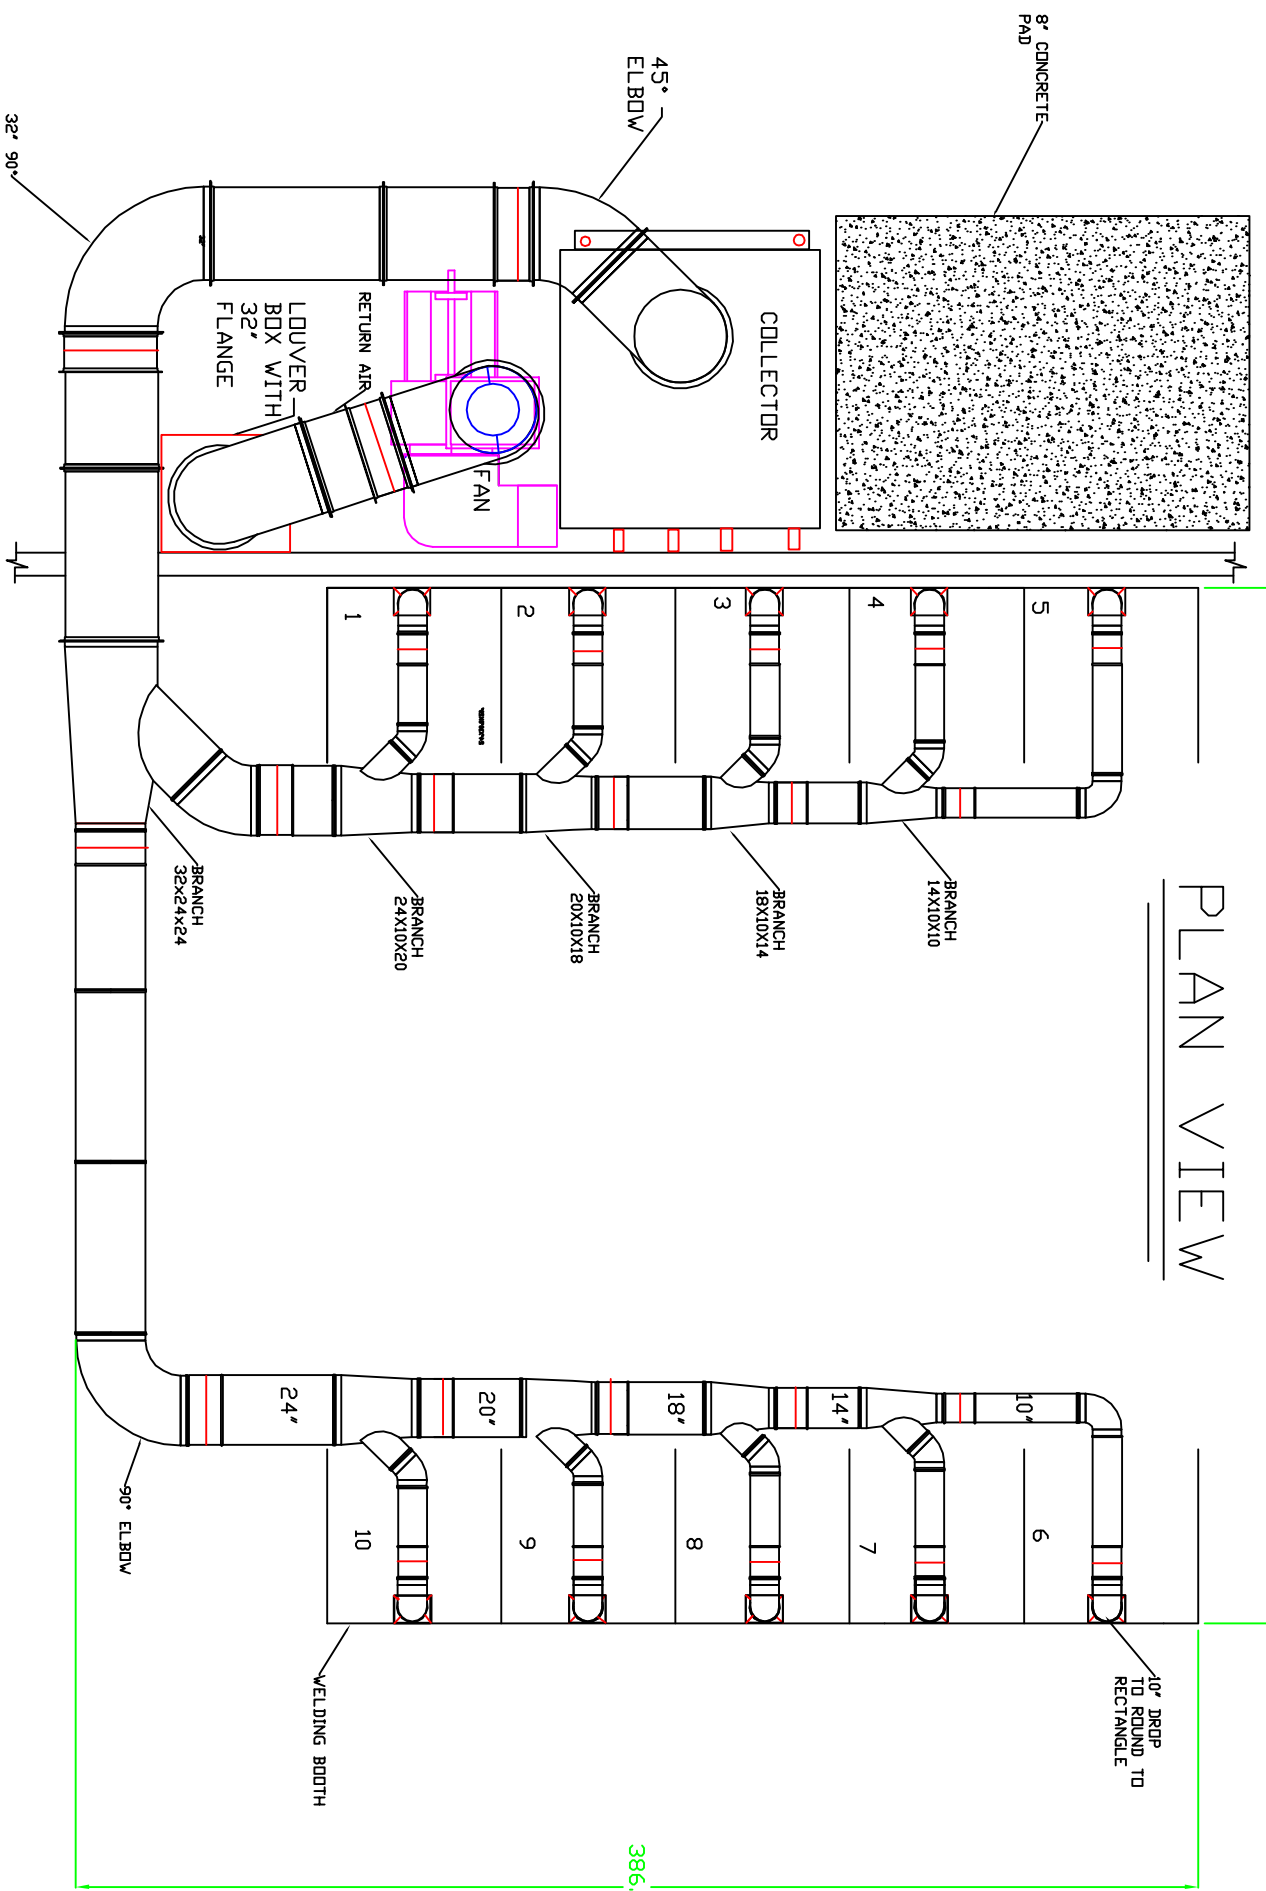

CLEVELAND CO. CORRECTIONAL  
 (10) WB-6000 Weld Booths

Avari Environmental, Inc.  
 7700 Old York Road  
 Yorkville, NC 27395  
 PH 919-570-2862 FX 919-570-2863  
**Avari**  
 Project: CLEVELAND Co. Corr.  
 Drawing: 10 WELD BOOTHS  
 Date: 8-3-12 Drawn by: JTL  
 Sheet No: 1 OF 1 Scale: Full

This document was created with Win2PDF available at <http://www.win2pdf.com>.  
The unregistered version of Win2PDF is for evaluation or non-commercial use only.  
This page will not be added after purchasing Win2PDF.