


Davidson County C. C. Booth Layout

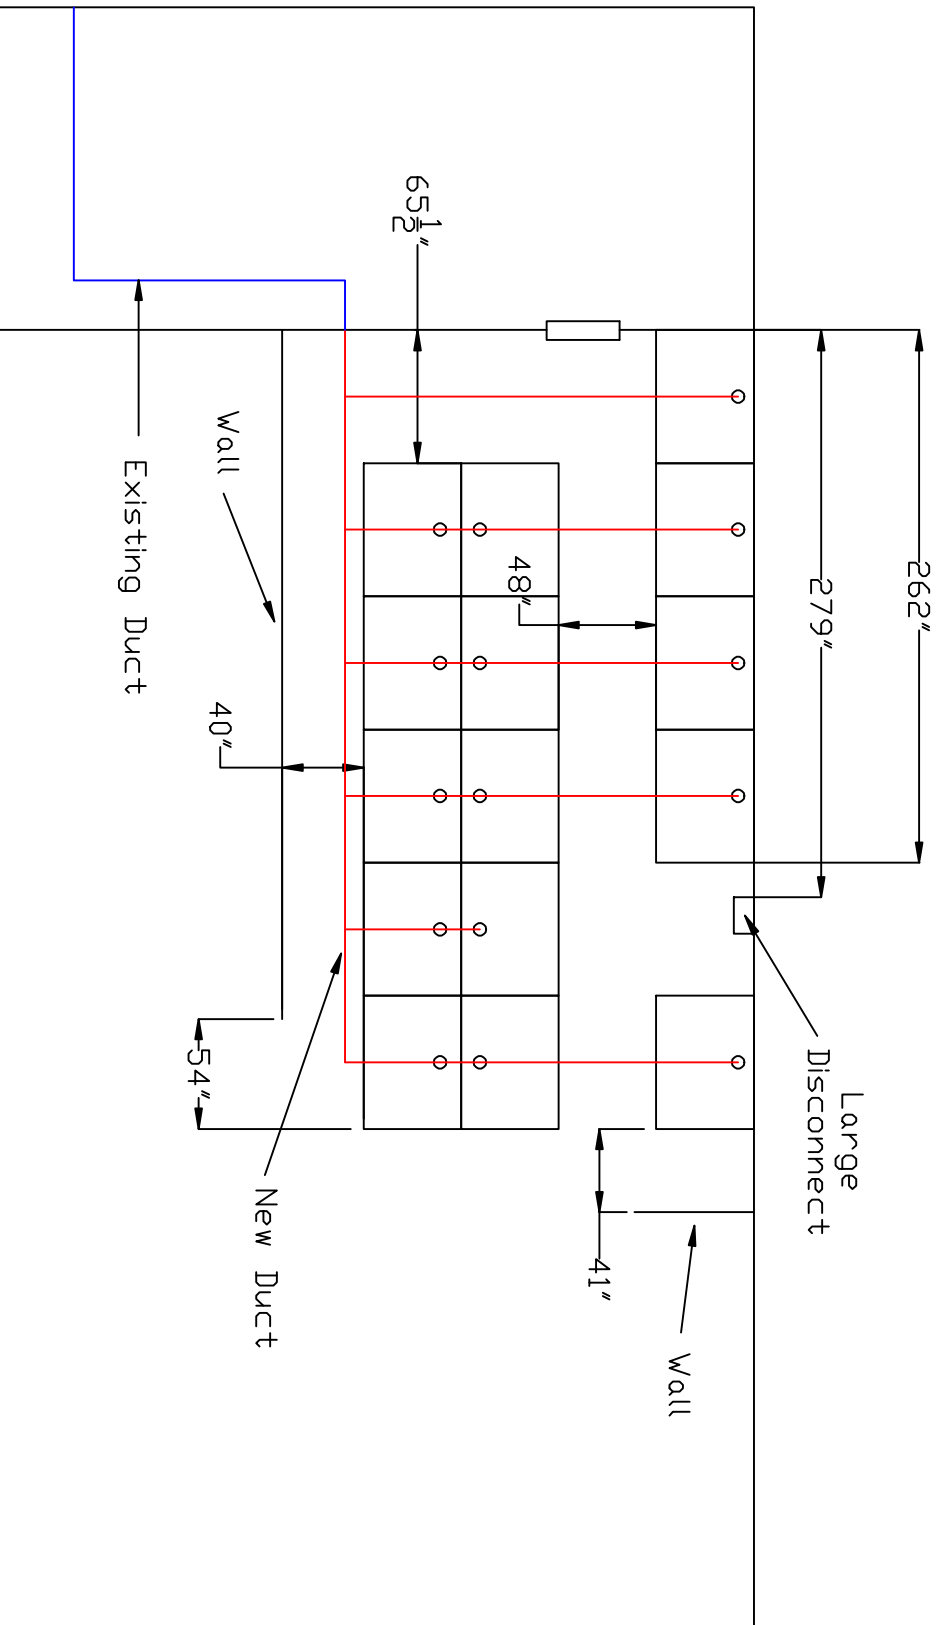

Avani Environmental 95 Cypress Drive Youngsville, NC 27596 PH 919-570-2862 F# 919-570-2863	Avani
Project: Davidson C.C.C.	
Drawing: Booth Location	
Date: 5/1/11	Drawn by: WWB
Sheet No: 1 of 1	Rev: 0