



SO20754 ODR 3000

Duct Layout

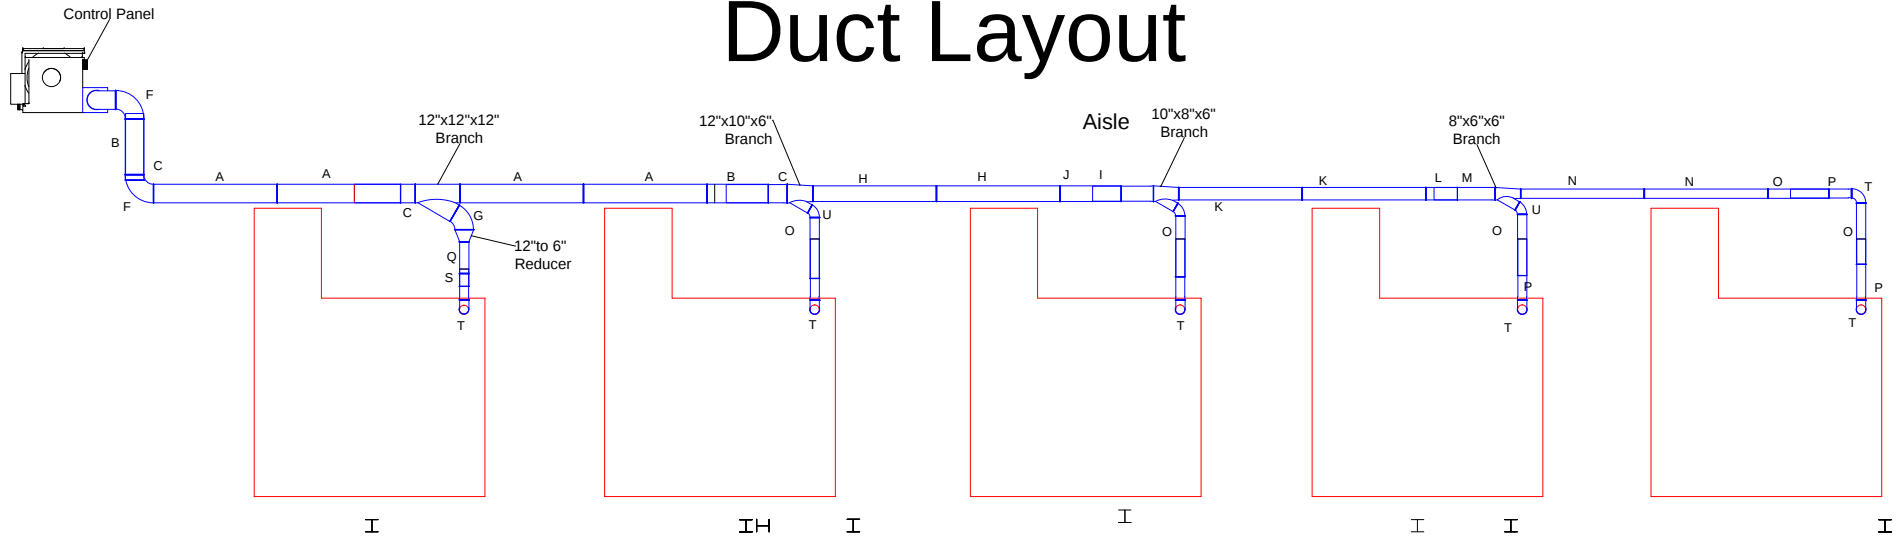

Plan View

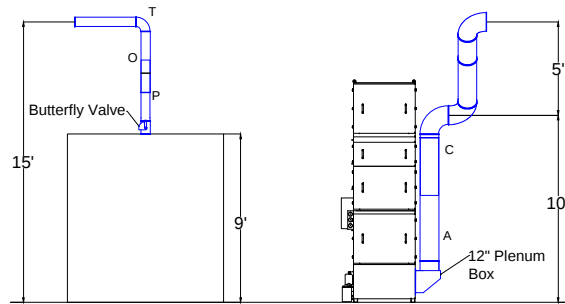

Elevation View

Notes:

A=12" dia. 2000mm tube
 B=12" dia. 1000mm tube
 C=12" dia. 1000mm slip tube
 D=12" dia. 500mm tube
 E=12" dia. 200mm slip tube
 F=12" dia. 90 deg elbow
 G=12" dia. 60 deg elbow
 H=10" dia. 2000mm tube
 I=10" dia. 1000mm slip tube
 J=10" dia. 500mm tube
 K=8" dia. 2000mm tube

L=8" dia. 500mm tube
 M=8" dia. 1000mm slip tube
 N=6" dia. 2000mm tube
 O=6" dia. 1000mm tube
 P=6" dia. 1000mm slip tube
 Q=6" dia. 500mm tube
 R=6" dia. 500mm slip tube
 S=6" dia. 200mm tube
 T=6" dia. 90 deg elbow
 U=6" dia. 60 deg elbow
 V=10" dia. 1000mm tube

Notes:

1. All tubing, branches, reducers, and elbows provided by Jacobs Tubing Systems.

Avani Environmental Intl. Inc.
 95 Cypress Drive
 Youngsville, NC 27596
 P# 919-570-2862 F# 919-570-2863

Avani

Project: SO20754 ODR-3000

Drawing: Duct Layout

Date: 1/21/14

Drawn by: MDT

Sheet No: 1 OF 1

Rev 1