
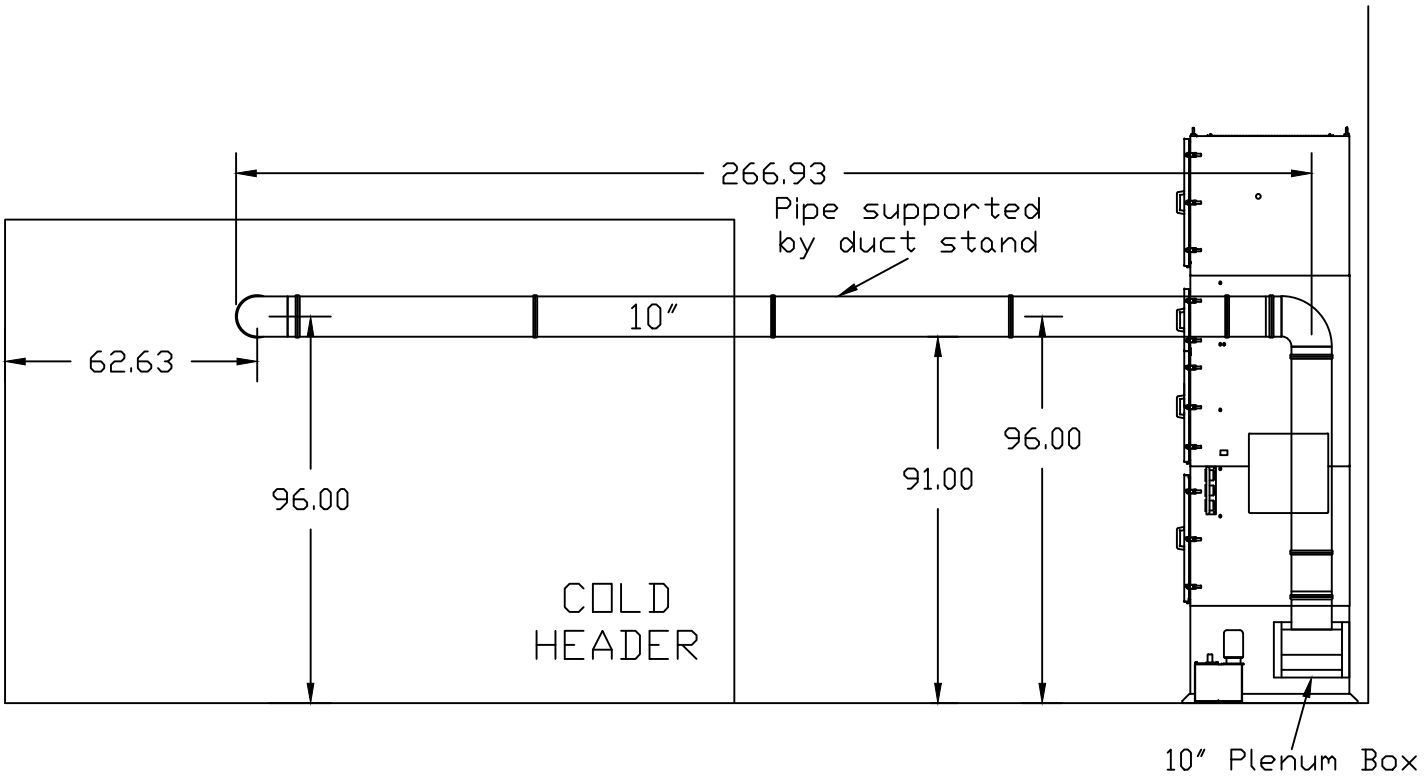


COLD HEADER

SD#18990

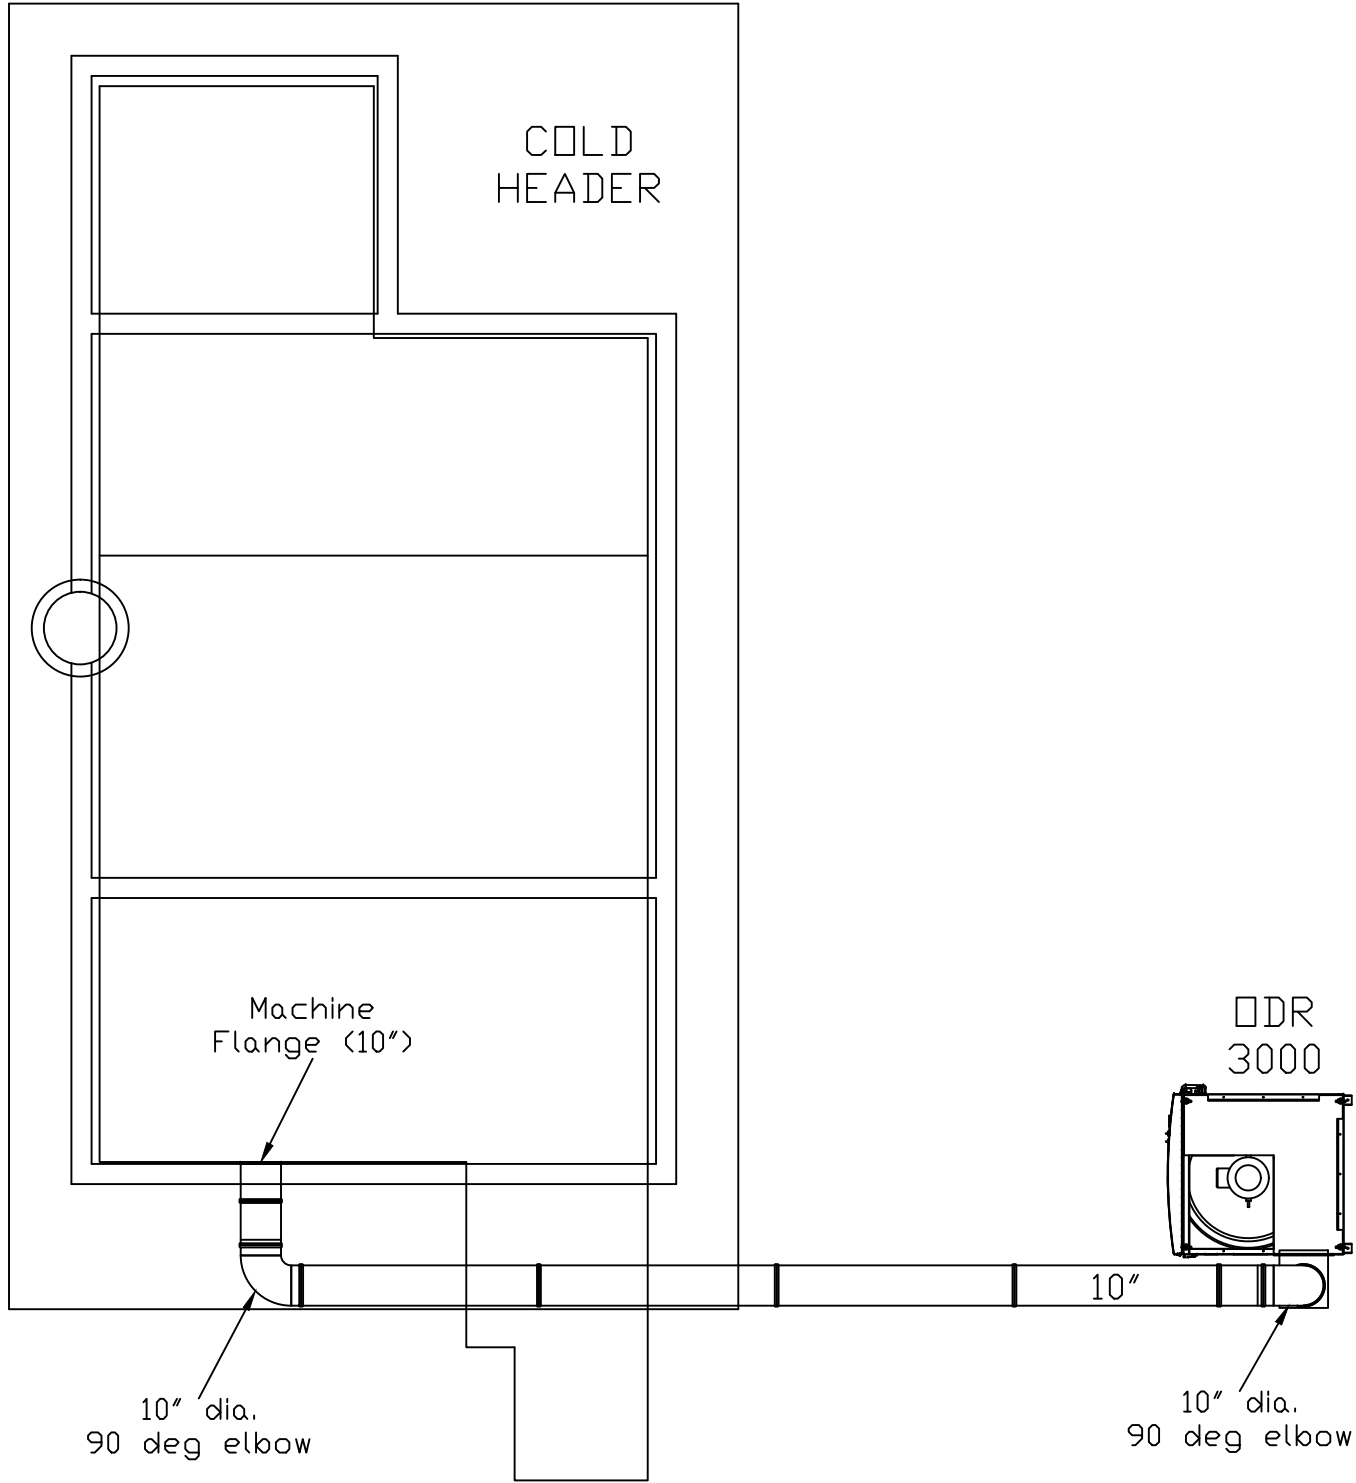

- Notes:
- 1. All duct K&B tubing
 - 2. Tubing will be self supporting
 - 3. Cut hole in Cold Header

Avani Environmental Intl. Inc. 95 Cypress Drive Youngsville, NC 27596 P# 919-570-2862 F# 919-570-2863	Avani
Project: Cold Header	
Drawing: Duct Layout	
Date: 9-11-12 Drawn by: MDT	
Sheet No: 1 OF 1	