


Eaton Electrical Duct Layout

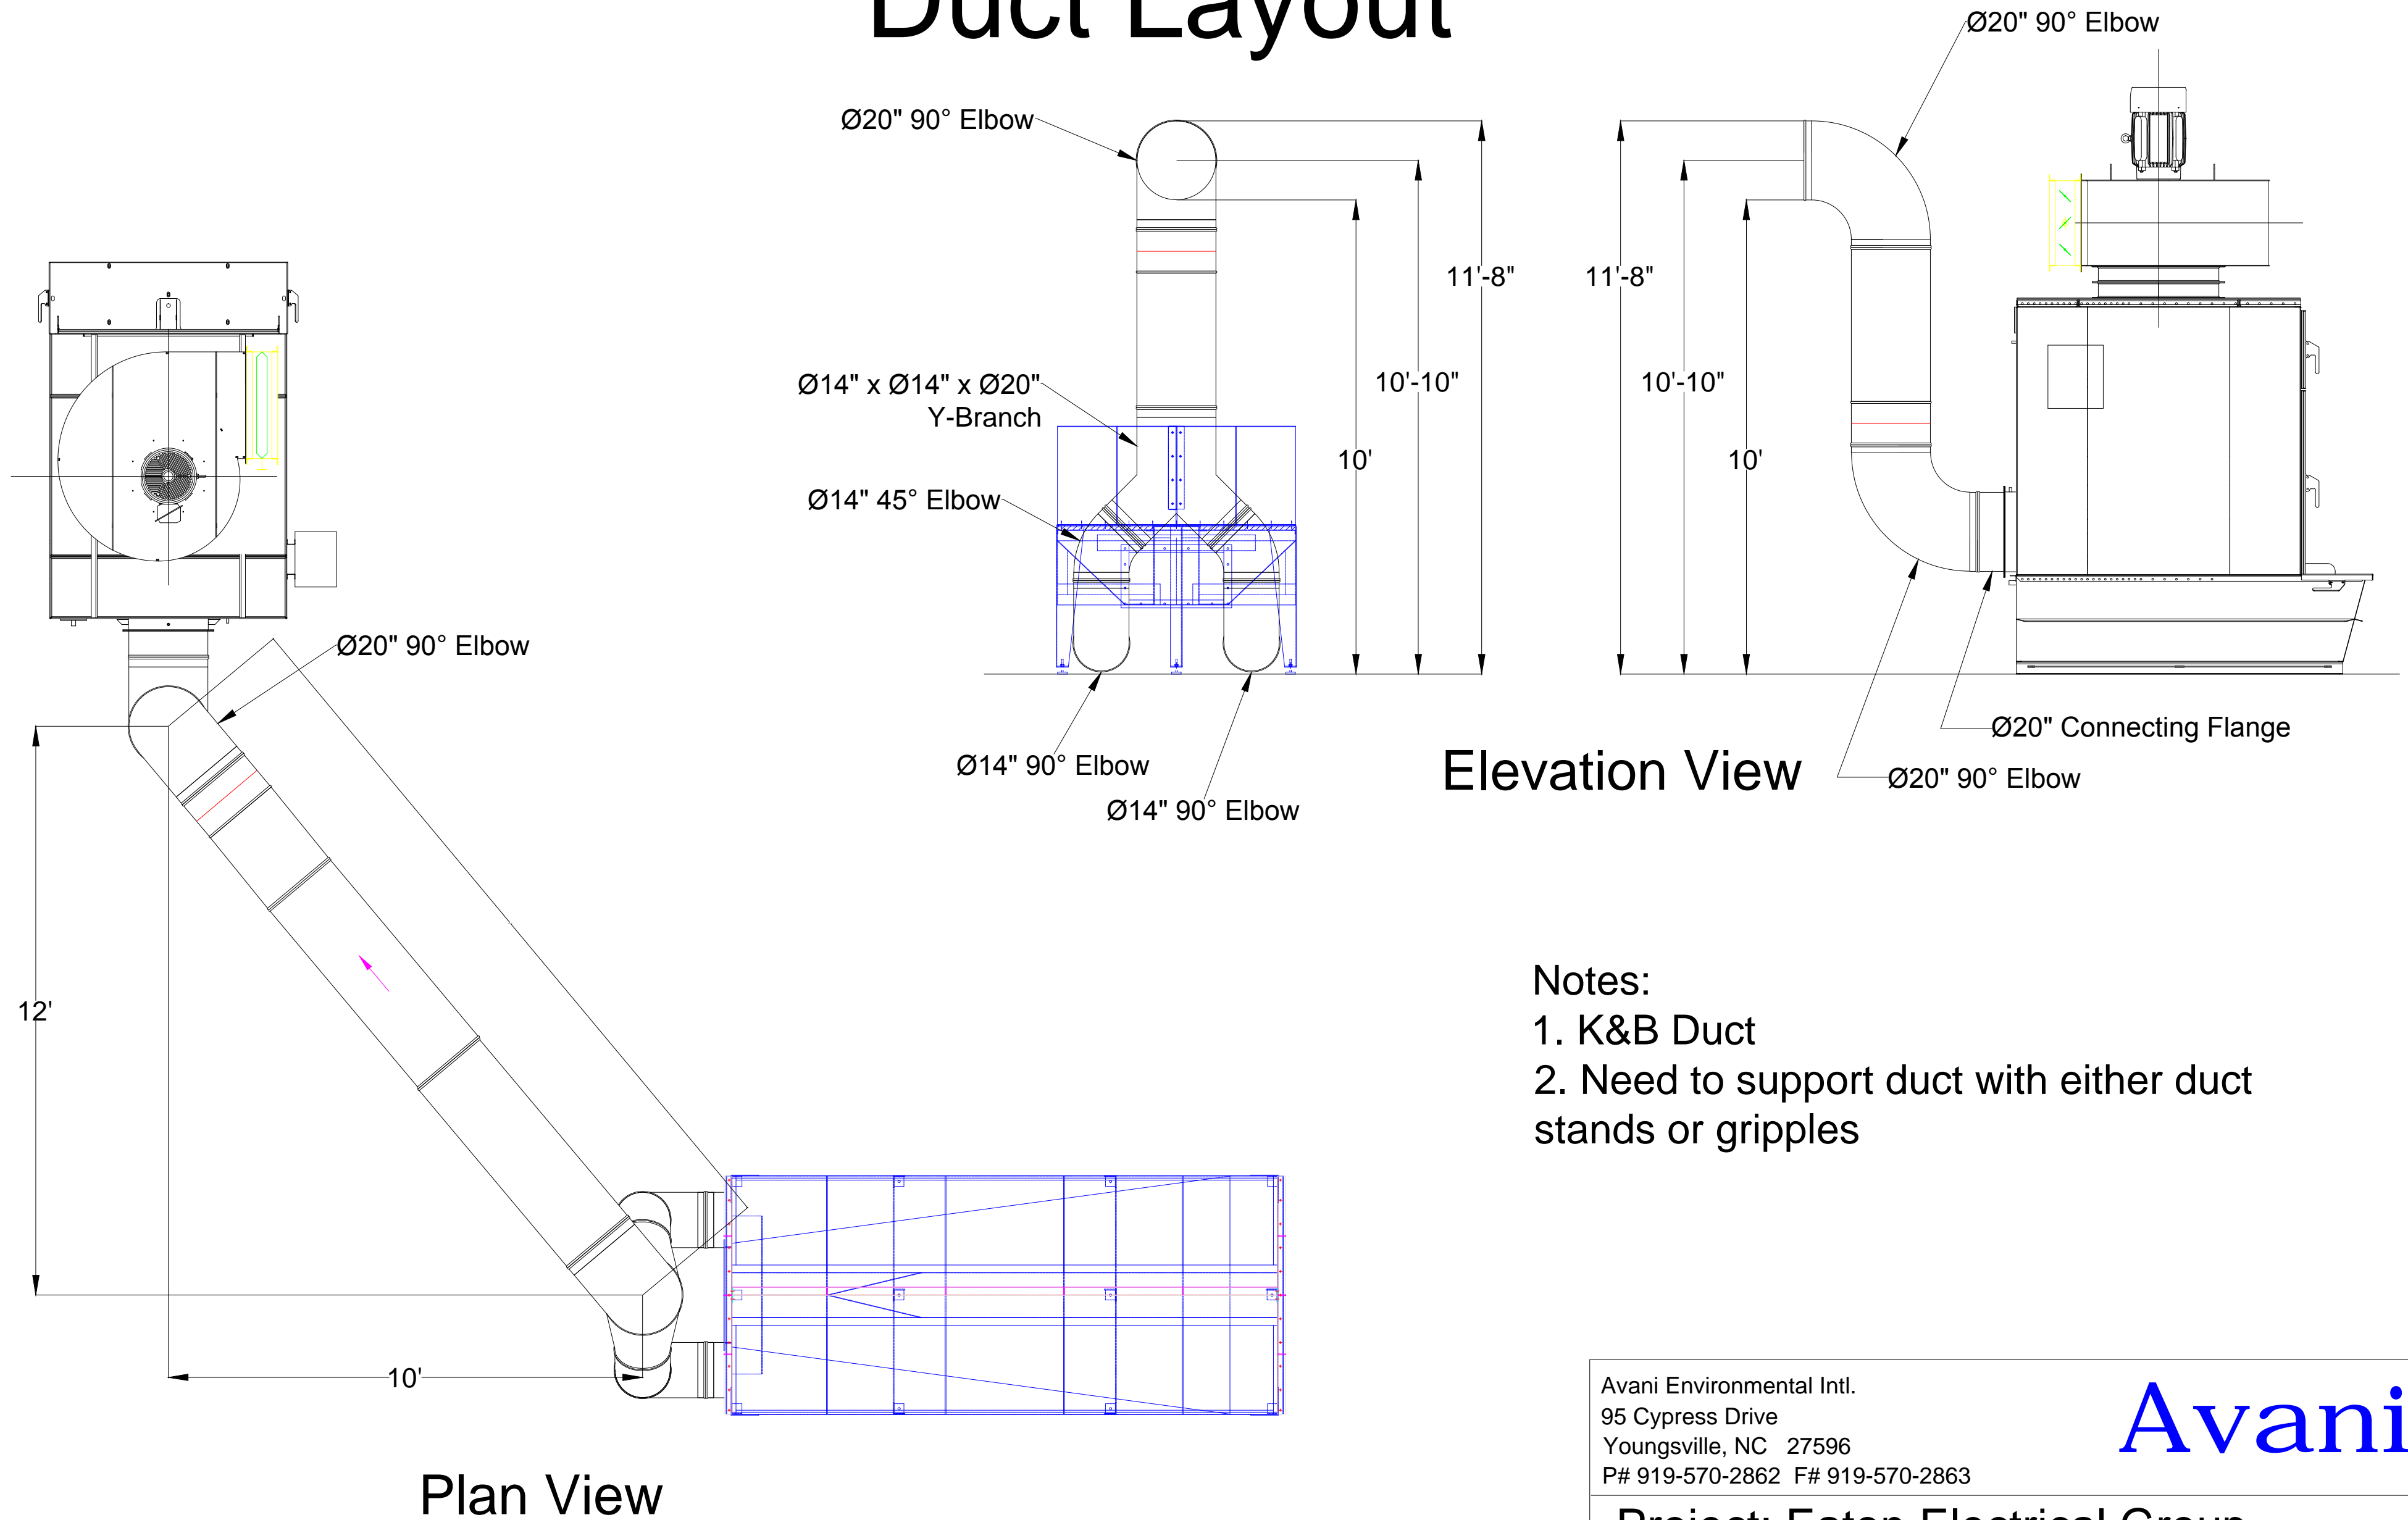

Notes:

1. K&B Duct
2. Need to support duct with either duct stands or gripples

Avani Environmental Intl.
95 Cypress Drive
Youngsville, NC 27596
P# 919-570-2862 F# 919-570-2863

Avani

Project: Eaton Electrical Group

Drawing: Duct Layout

Date: 3/21/13

Drawn by:MDT

Sheet No: 1 Of 1

Rev.: 1