


Hi-Cone Grinder Duct Layout

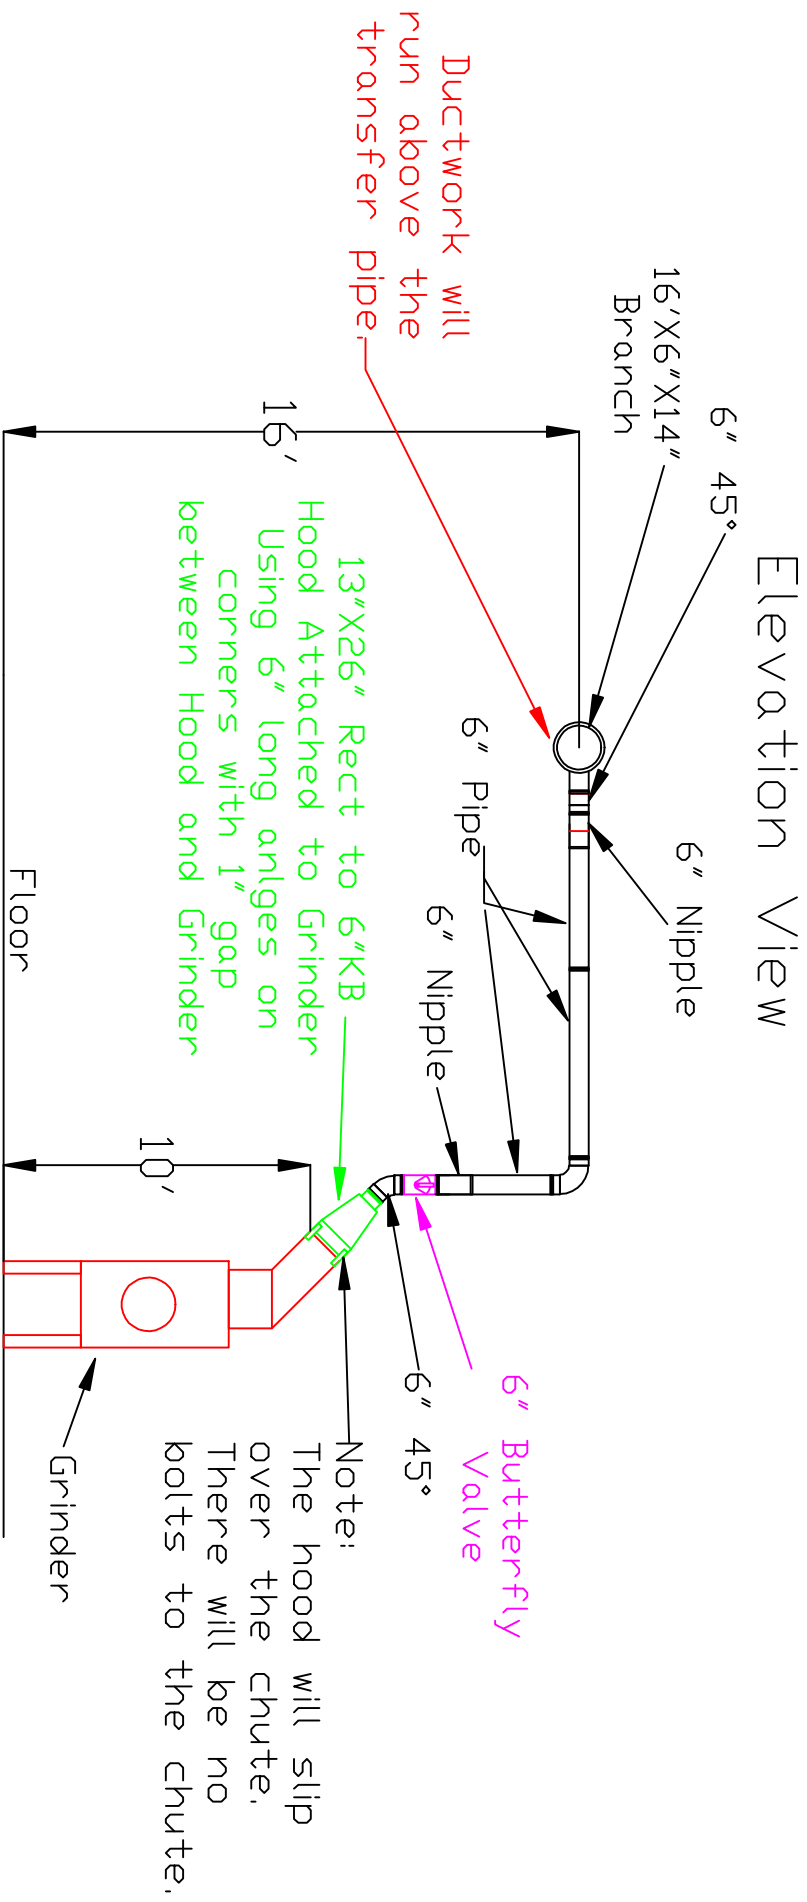

Section A-A

Avani Environmental Intl. 95 Cypress Drive 27596 Raleighville, NC Ph 919-570-2862 F# 919-570-2863	Avani
Project: HI-CONE	
Drawing: Elevation View - Section A-A	
Date: 6/20/12 Drawn by: WWB	
Sheet No: 2 of 2 Rev: 0	