
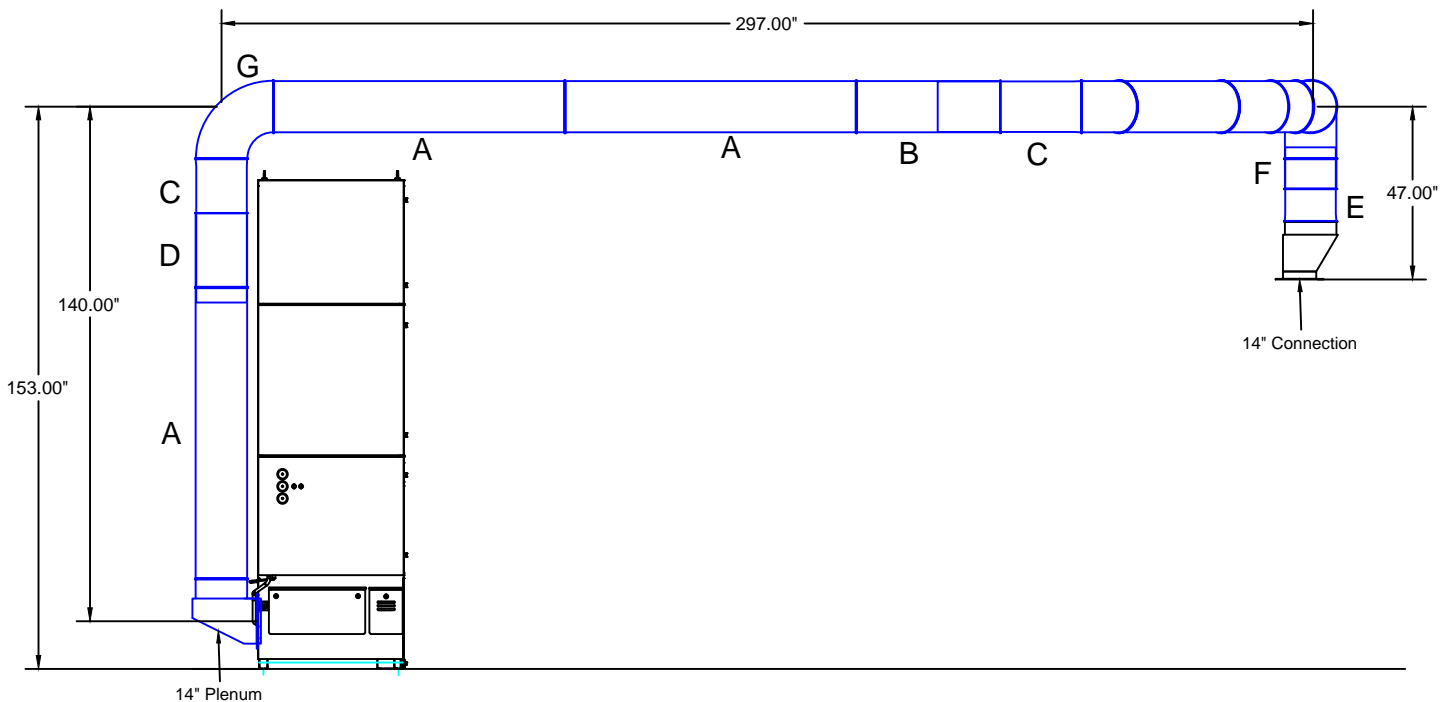


Hydromat Remmele SO21042 Duct Layout

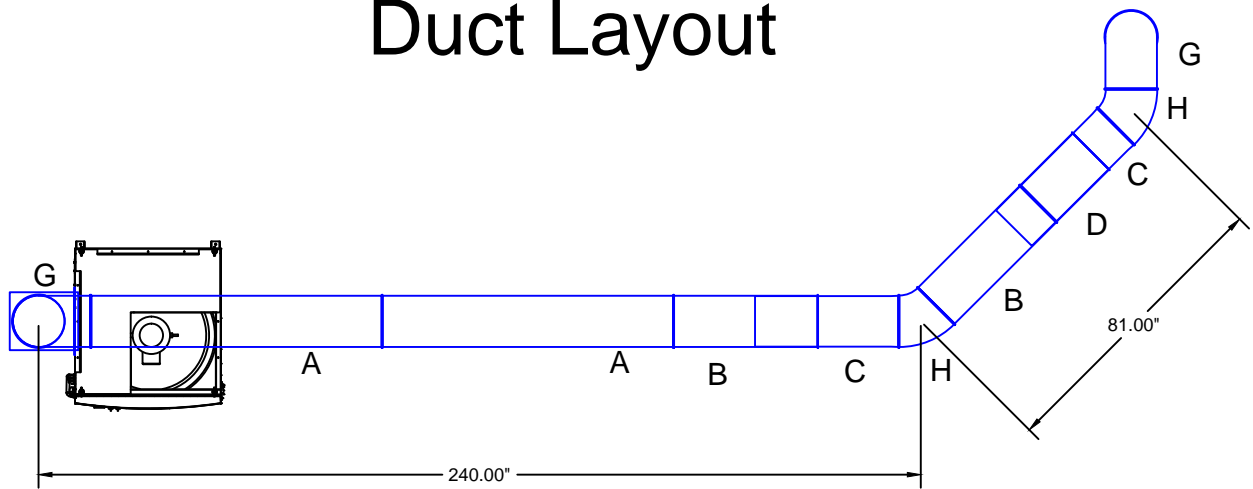

Notes:

1. Clamp together duct to support from ceiling
2. Avani Environmental standard installation crew is quoted out per day based on the above drawings and approvals. Any changes, modifications, downtime, or inability to perform our work above and beyond the control of Avani Environmental will charge an additional \$1,000 per work day (5 or more hours) per crew above what was initially quoted.

Duct:

- A. Ø14" 2000 mm tube
- B. Ø14" 1000 mm tube
- C. Ø14" 1000 mm slip tube
- D. Ø14" 500 mm tube
- E. Ø14" 500 mm slip tube
- F. Ø14" 200 mm tube
- G. Ø14" 90° Elbow
- H. Ø14" 45° Elbow

Avani Environmental Intl. Inc.
95 Cypress Drive
Youngsville, NC 27596
P# 919-488-2862 F# 919-488-2863

Avani

Project: Hydromat Remmele

Drawing: Duct Layout

Date: 3/7/14

Drawn by: MDT

Sheet No: 1 OF 1

Rev 1