

- NOT TO SCALE -


MOD 1 & 2 - BRYANT GRINDERS

- 464 CFM

- 7 GRINDERS

3248 CFM

+ DROPS 5 FT HEIGHT

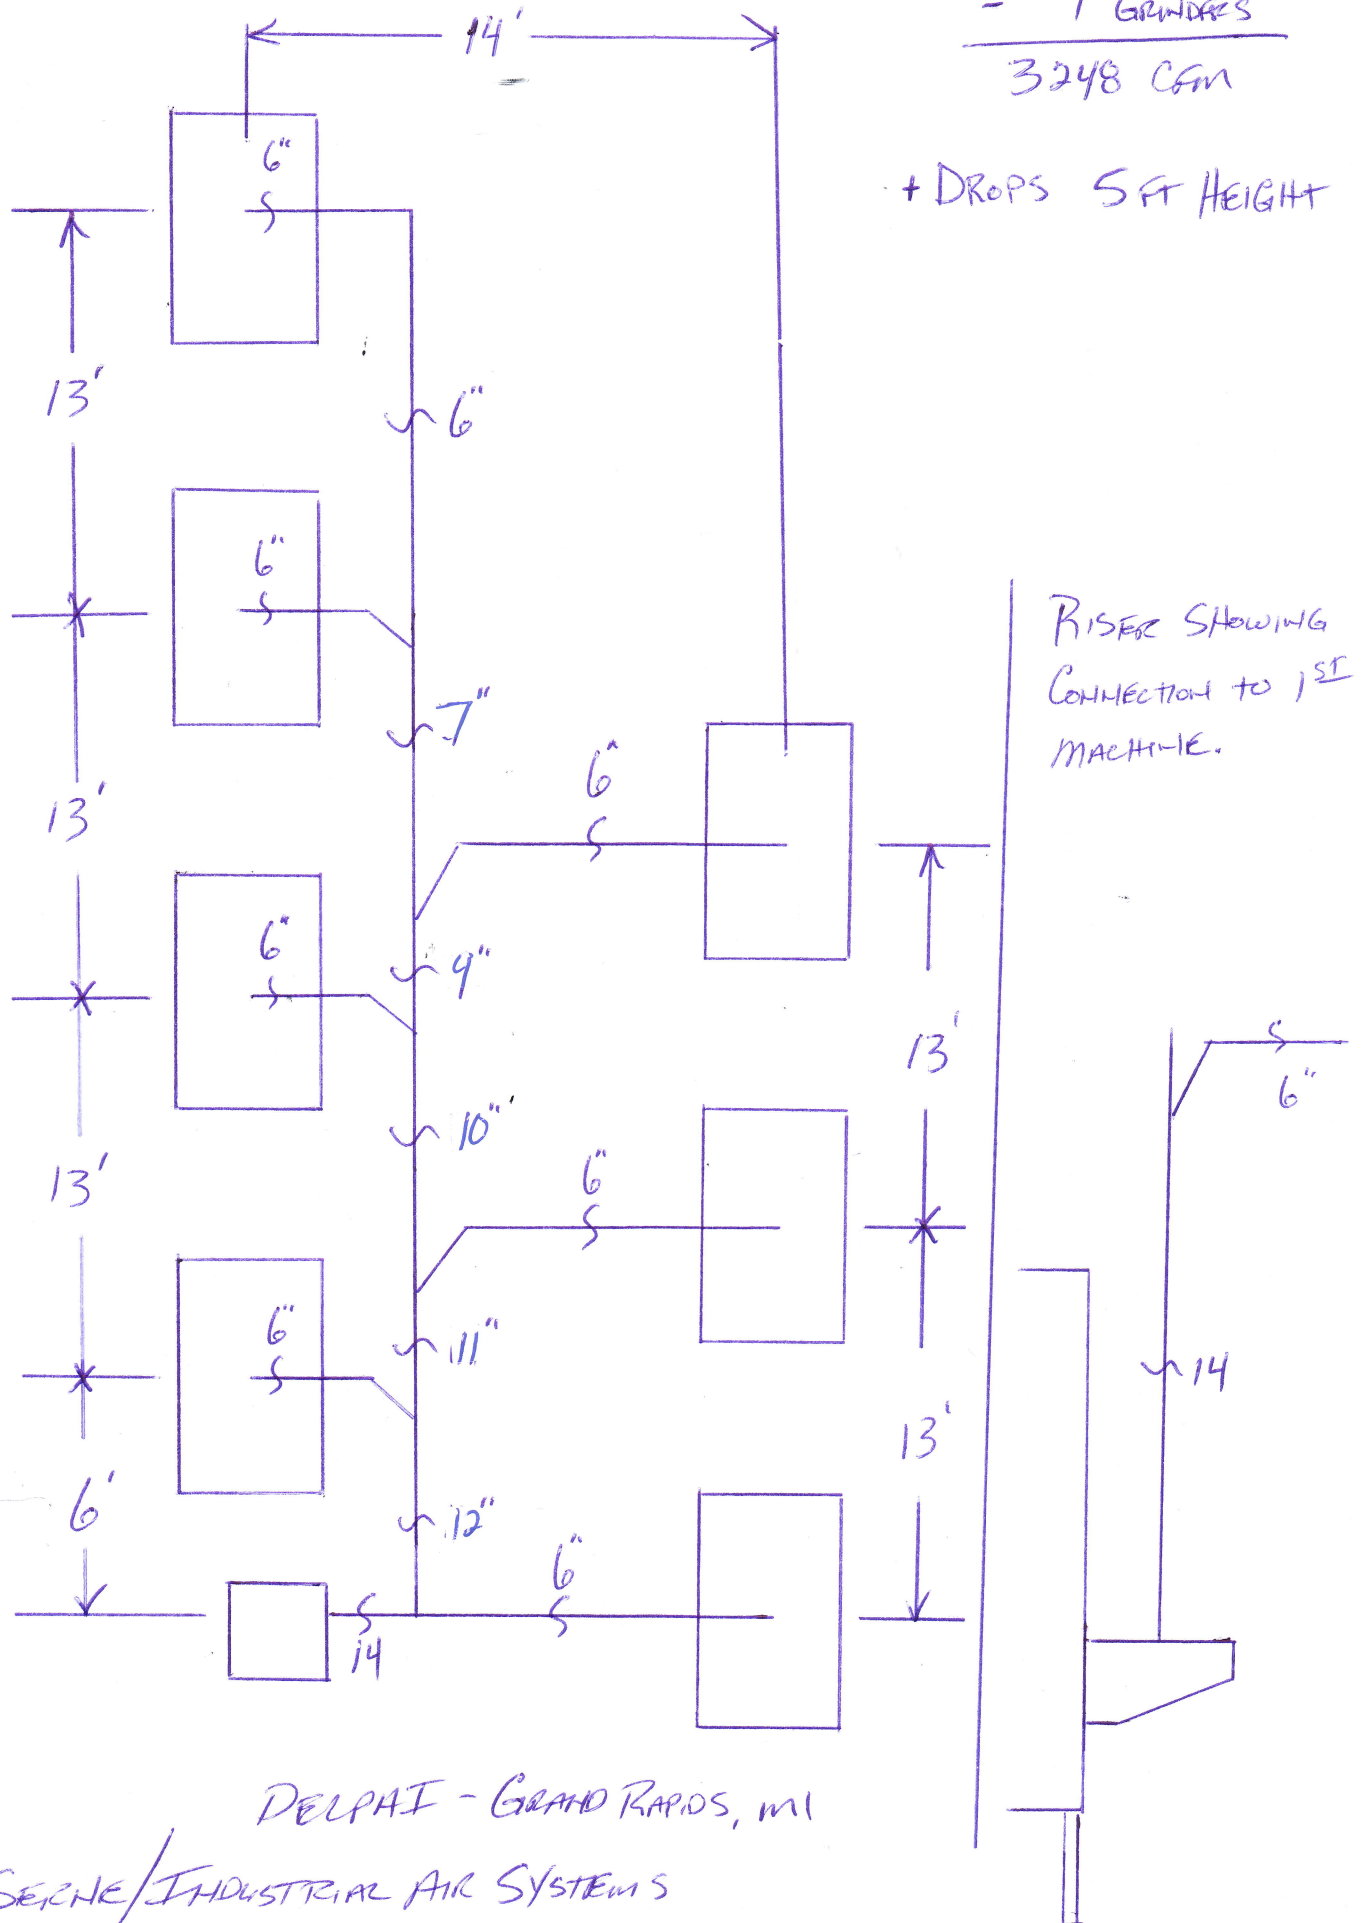

DELPAI - GRAND RAPIDS, MI

CHRIS SERNE / INDUSTRIAL AIR SYSTEMS