



# JobCore/AirGas Quote Duct Layout

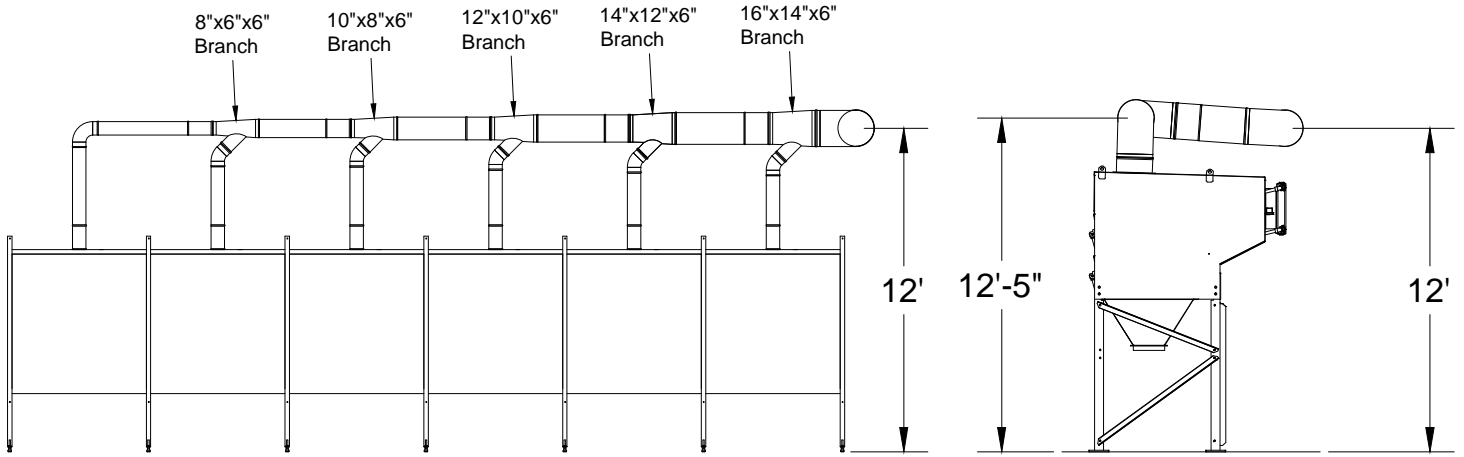

Elevation View

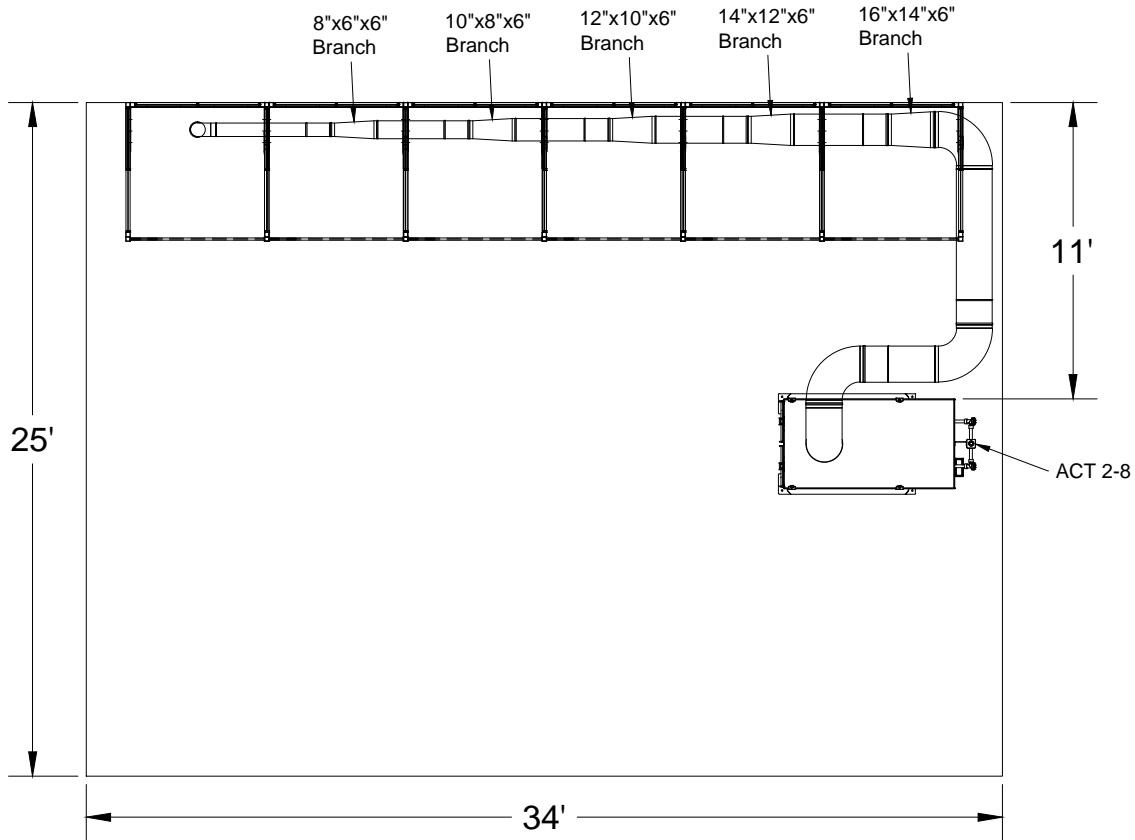

Plan View