



Local 455 Boilermakers Dust Collector System

Plan View

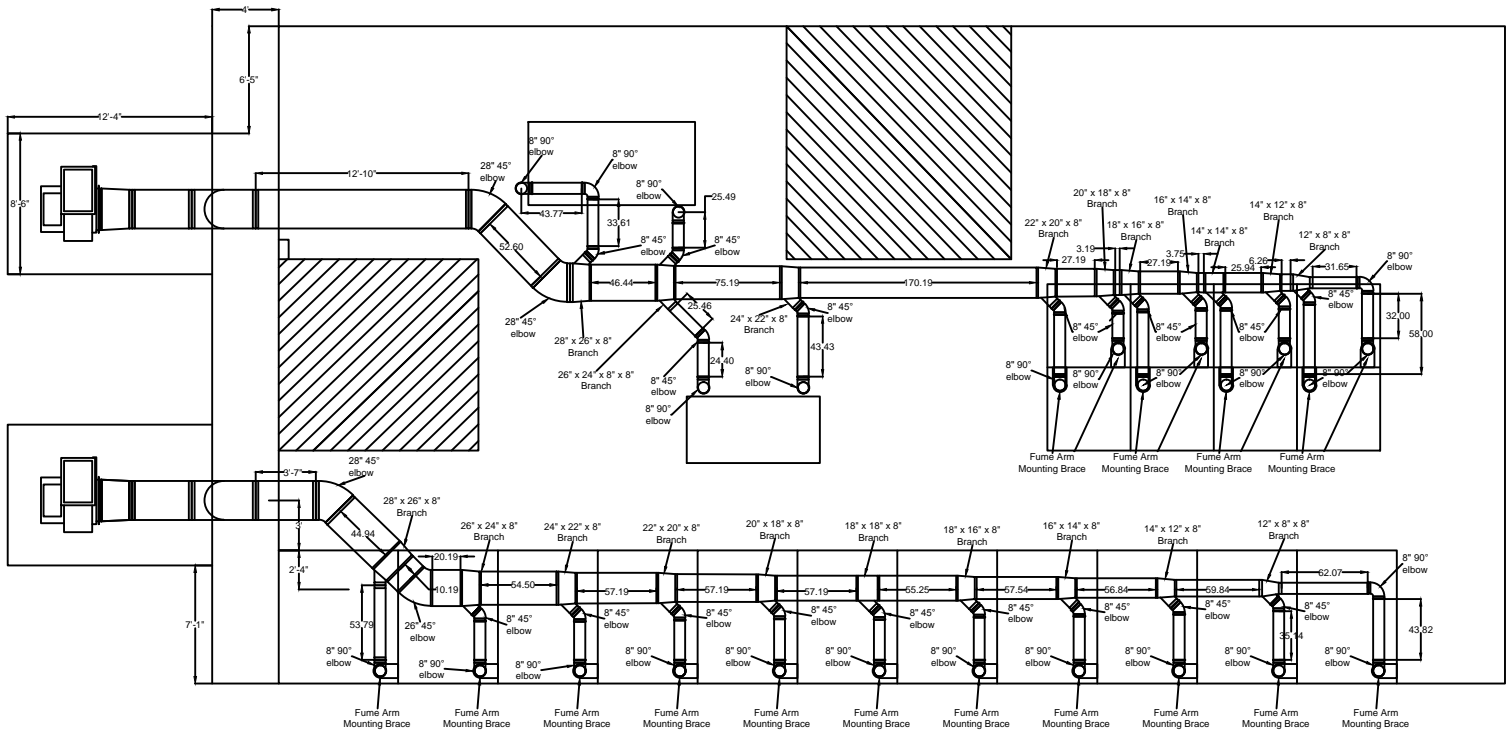

Elevation View

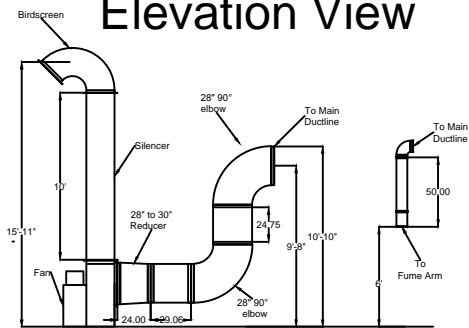

Notes:

1. Tubing Spiral Duct
2. Fume arms for (2) tables are mounted to 10' arm stands
3. Fume arms for welding booths are mounted to 2" x 2" tubing walls using mounting brackets and unistrut
4. Duct attaching to (2) 12,000 CFM motors

Avani Environmental Intl.
95 Cypress Drive
Youngsville, NC 27596
P# 919-570-2862 F# 919-570-2863

Avani

Project: Local 455 Boilermakers

Drawing: Duct Layout

Date: 11/7/12

Drawn by:MDT

Sheet No: 1 Of 1

Scale - 1:32

Rev.: 1