


# Machine Connection Plenum Box for ADF

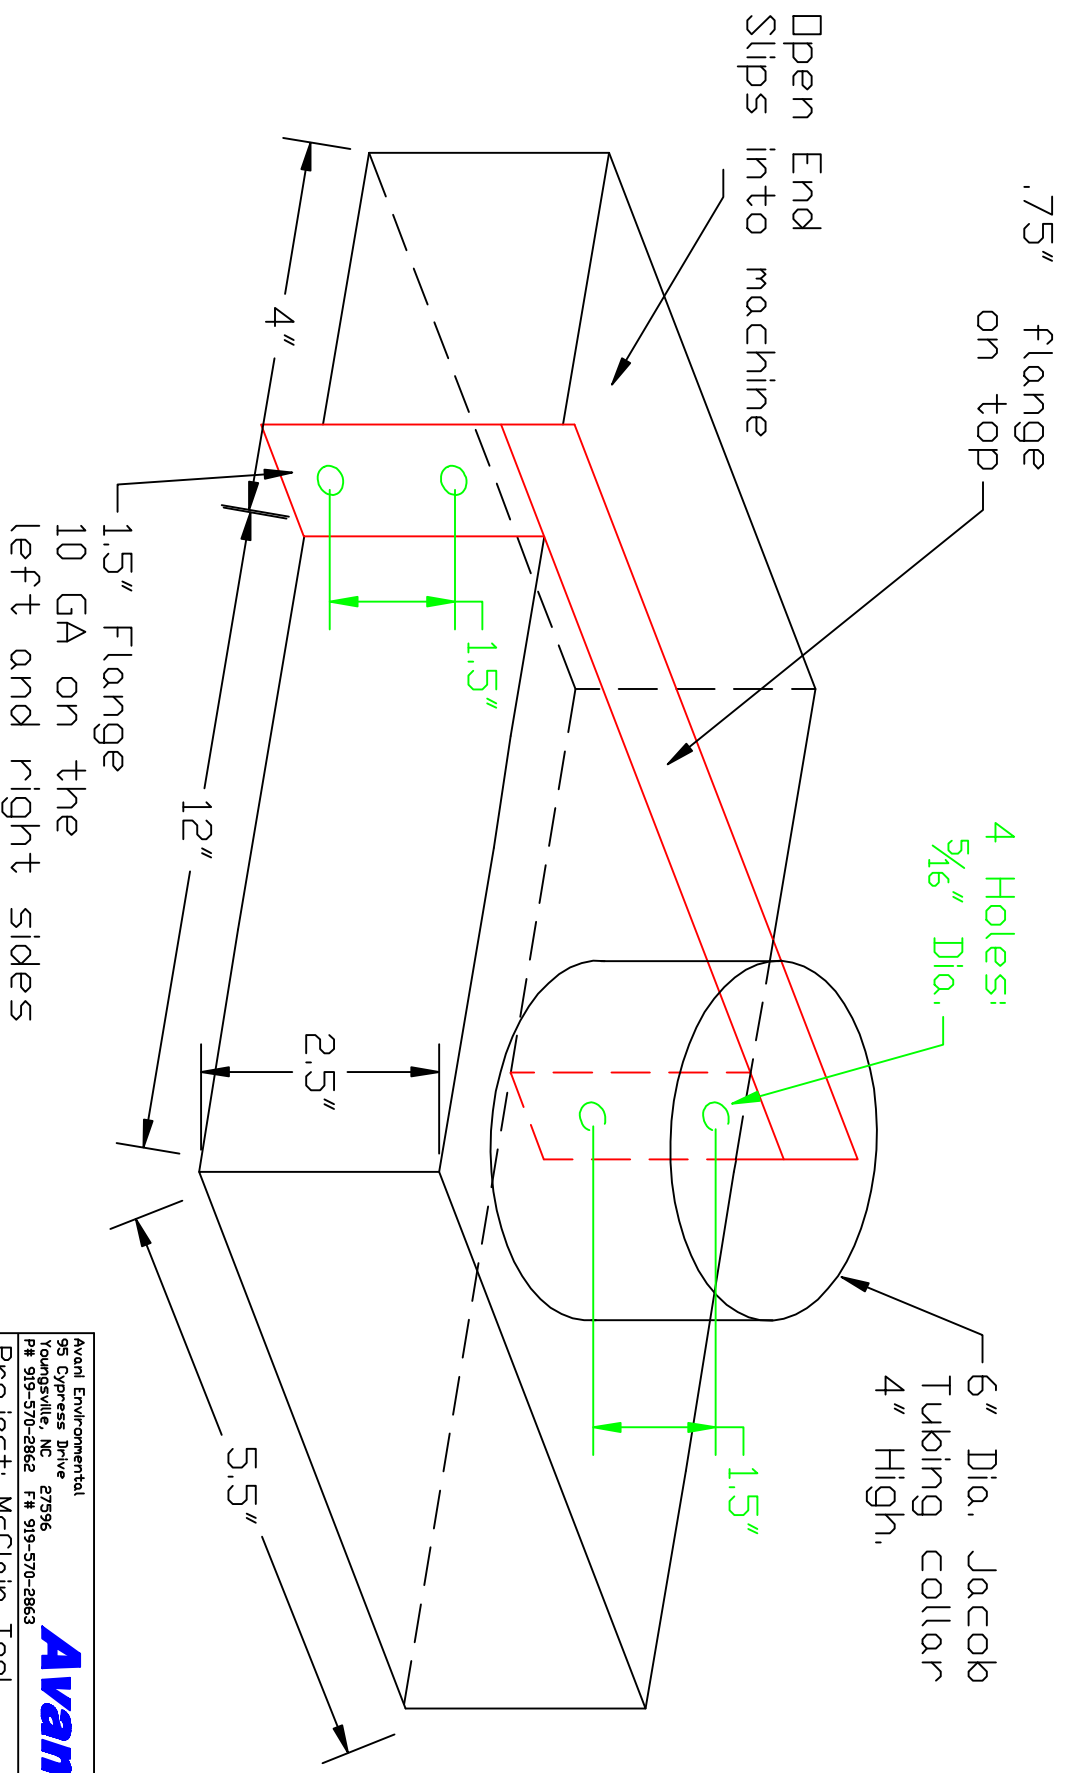

Avanti Environmental  
 95 Cypress Drive 27596  
 Raleighville, NC  
 P# 919-570-2862 F# 919-570-2863  
**Avanti**  
 Project: McClain Tool  
 Drawing: Machine plenum ADF  
 Date: 1/5/12 Drawn by: RAV  
 Sheet No: