



**SHELDONS ENGINEERING INC**

6660 ORDAN DRIVE, MISSISSAUGA ONTARIO, L5T 1J7  
(905) 564-5072 \* FAX (905) 564-9004 \* WWW.SHELDONSENGINEERING.COM

TITLE:	
DWG NO:	REV:


REV:	INIT:	DESC:	
SCALE: NTS	DATE:	CHKD:	DRAWN:

REV:	INT:	DESC:	CHKD:	DRAWN:
SCALE:	NTS	DATE:		

DWG NO:	REV:
---------	------

TITLE:

 **SHELDONS ENGINEERING INC**  
6660 ORPHEAN DRIVE, MISSISSAUGA ONTARIO, L5T 1J7  
(905) 564-4072 • FAX (905) 564-4004 • WWW.SHELDONSENGINEERING.COM

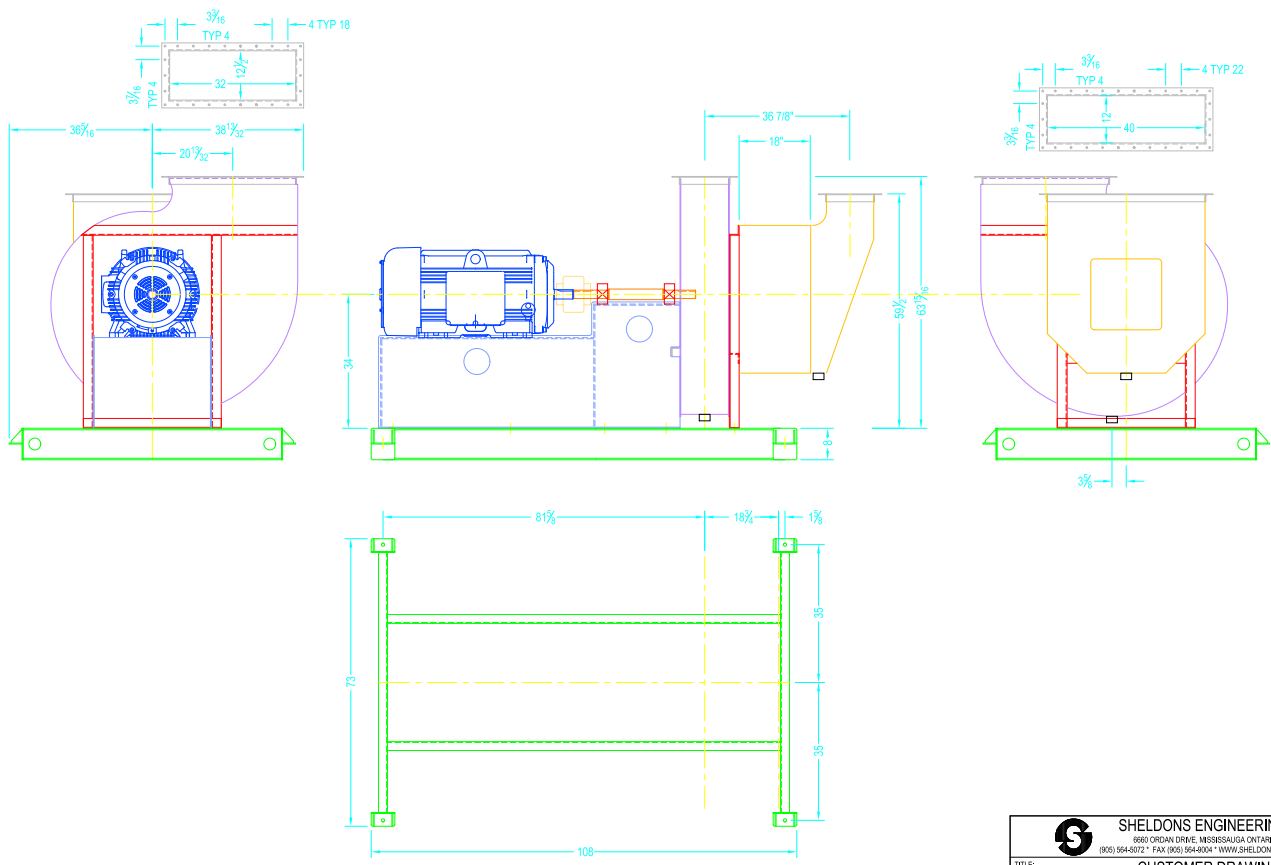

	<b>SHELDONS ENGINEERING INC</b>		6660 ORDAN DRIVE, MISSISSAUGA ONTARIO, L5T 1J7 (905) 564-6072 • FAX: (905) 564-6064 • WWW.SHELDONSENGINEERING.COM
	TITLE: CUSTOMER DRAWING NOT FOR CONSTRUCTION		
REV:	INT:	DESC:	DWG NO: 04-9753-CD
SCALE: NTS	DATE:	CHKD:	REV:
		DRAWN: JJ	