



TOP VIEW

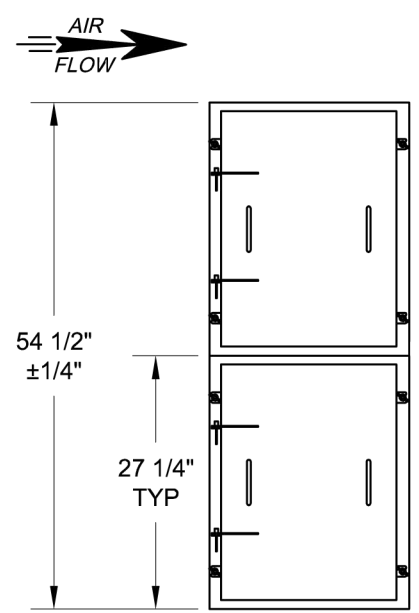

ACCESS VIEW

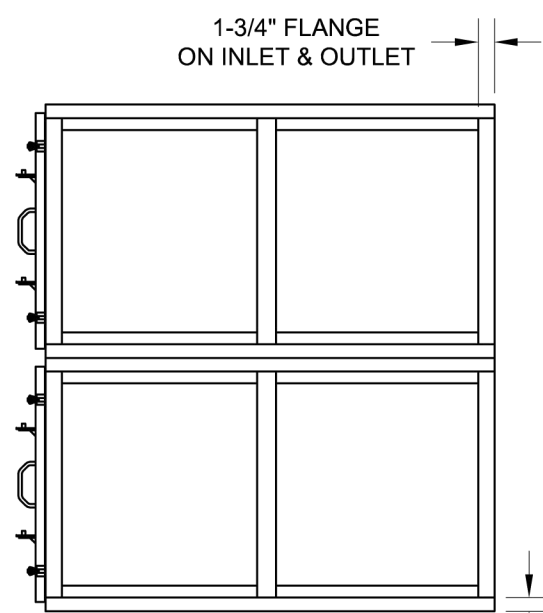

FLANGE CONNECTION

## SPECIFICATIONS

1. ONE (1) UNIT REQUIRED, SHOWN AS RIGHT HAND ACCESS.
2. CONSTRUCTION: THE UNIT IS INTERMITTENTLY WELDED AND CAULKED WITH AN RTV SEALANT.
3. MATERIAL: THE UNIT SHALL BE MANUFACTURED FROM 12 GA. AND 14 GA. GALVANIZED STEEL MATERIAL.
4. WING NUTS AND STUDS SHALL BE USED TO RETAIN DOORS. A NEOPRENE GASKET SHALL SEAL THE DOOR EDGES TO THE ENCLOSURE.
5. UNIT COMES EQUIPPED WITH A REMOVABLE LOCKING TRAY MECHANISM FOR GASKET SEAL FILTERS.
6. ALL HEPA FILTERS SHALL SEAL ON THE DOWNSTREAM SIDE OF THE UNIT.
7. THE SYSTEM IS DESIGNED TO ACCOMMODATE THE FOLLOWING FILTERS:  
FOUR (4) 24" x 24" x 11-1/2" ACTUAL SIZE FINAL FILTERS

APPROVAL PRINT				
<input type="checkbox"/> APPROVED		SIGNATURE: _____		
<input type="checkbox"/> APPROVED AS NOTED		DATE: _____		
<input type="checkbox"/> REVISE AND RESUBMIT		DATE: _____		
<b>ACT Dust Collectors</b> <b>13310 Industrial Park Blvd # 195</b> <b>Plymouth, MN 55441</b>				
DRAWN BY: ATM		TITLE 2 X 2 HEPA SIDE ACCESS GH1-012P-20H20W-GALV		
DATE: 9/23/09		APPROVED BY: <i>SBH</i>		CONTROL NO.
DATE: 9/24/09		DRAWING NO.: 09-200		DWG SCALE: NTS
SHEET 3		OF 6		REV. 0

REV.	DRAWN BY DATE	DESCRIPTION:	APPR. BY DATE
THE DEVICE DEPICTED AND DESCRIBED HEREON EMBODIES PROPRIETARY INFORMATION OWNED BY P&G MANUFACTURING INC. ALL DESIGN, MANUFACTURING, REPRODUCTION, SALES, AND PATENT RIGHTS REGARDING THIS DEVICE OR DRAWING ARE RESERVED EXCEPT WHERE EXPLICIT RIGHT IS GRANTED IN WRITING.			
UNLESS OTHERWISE SPECIFIED			
• ALL DIMENSIONS ARE IN INCHES			
• TOLERANCES ARE:			
FRACTION: $\pm 1/8"$			
DECIMAL: $\pm .125"$			
ANGULAR: $\pm 1^\circ$			