



PLAN VIEW

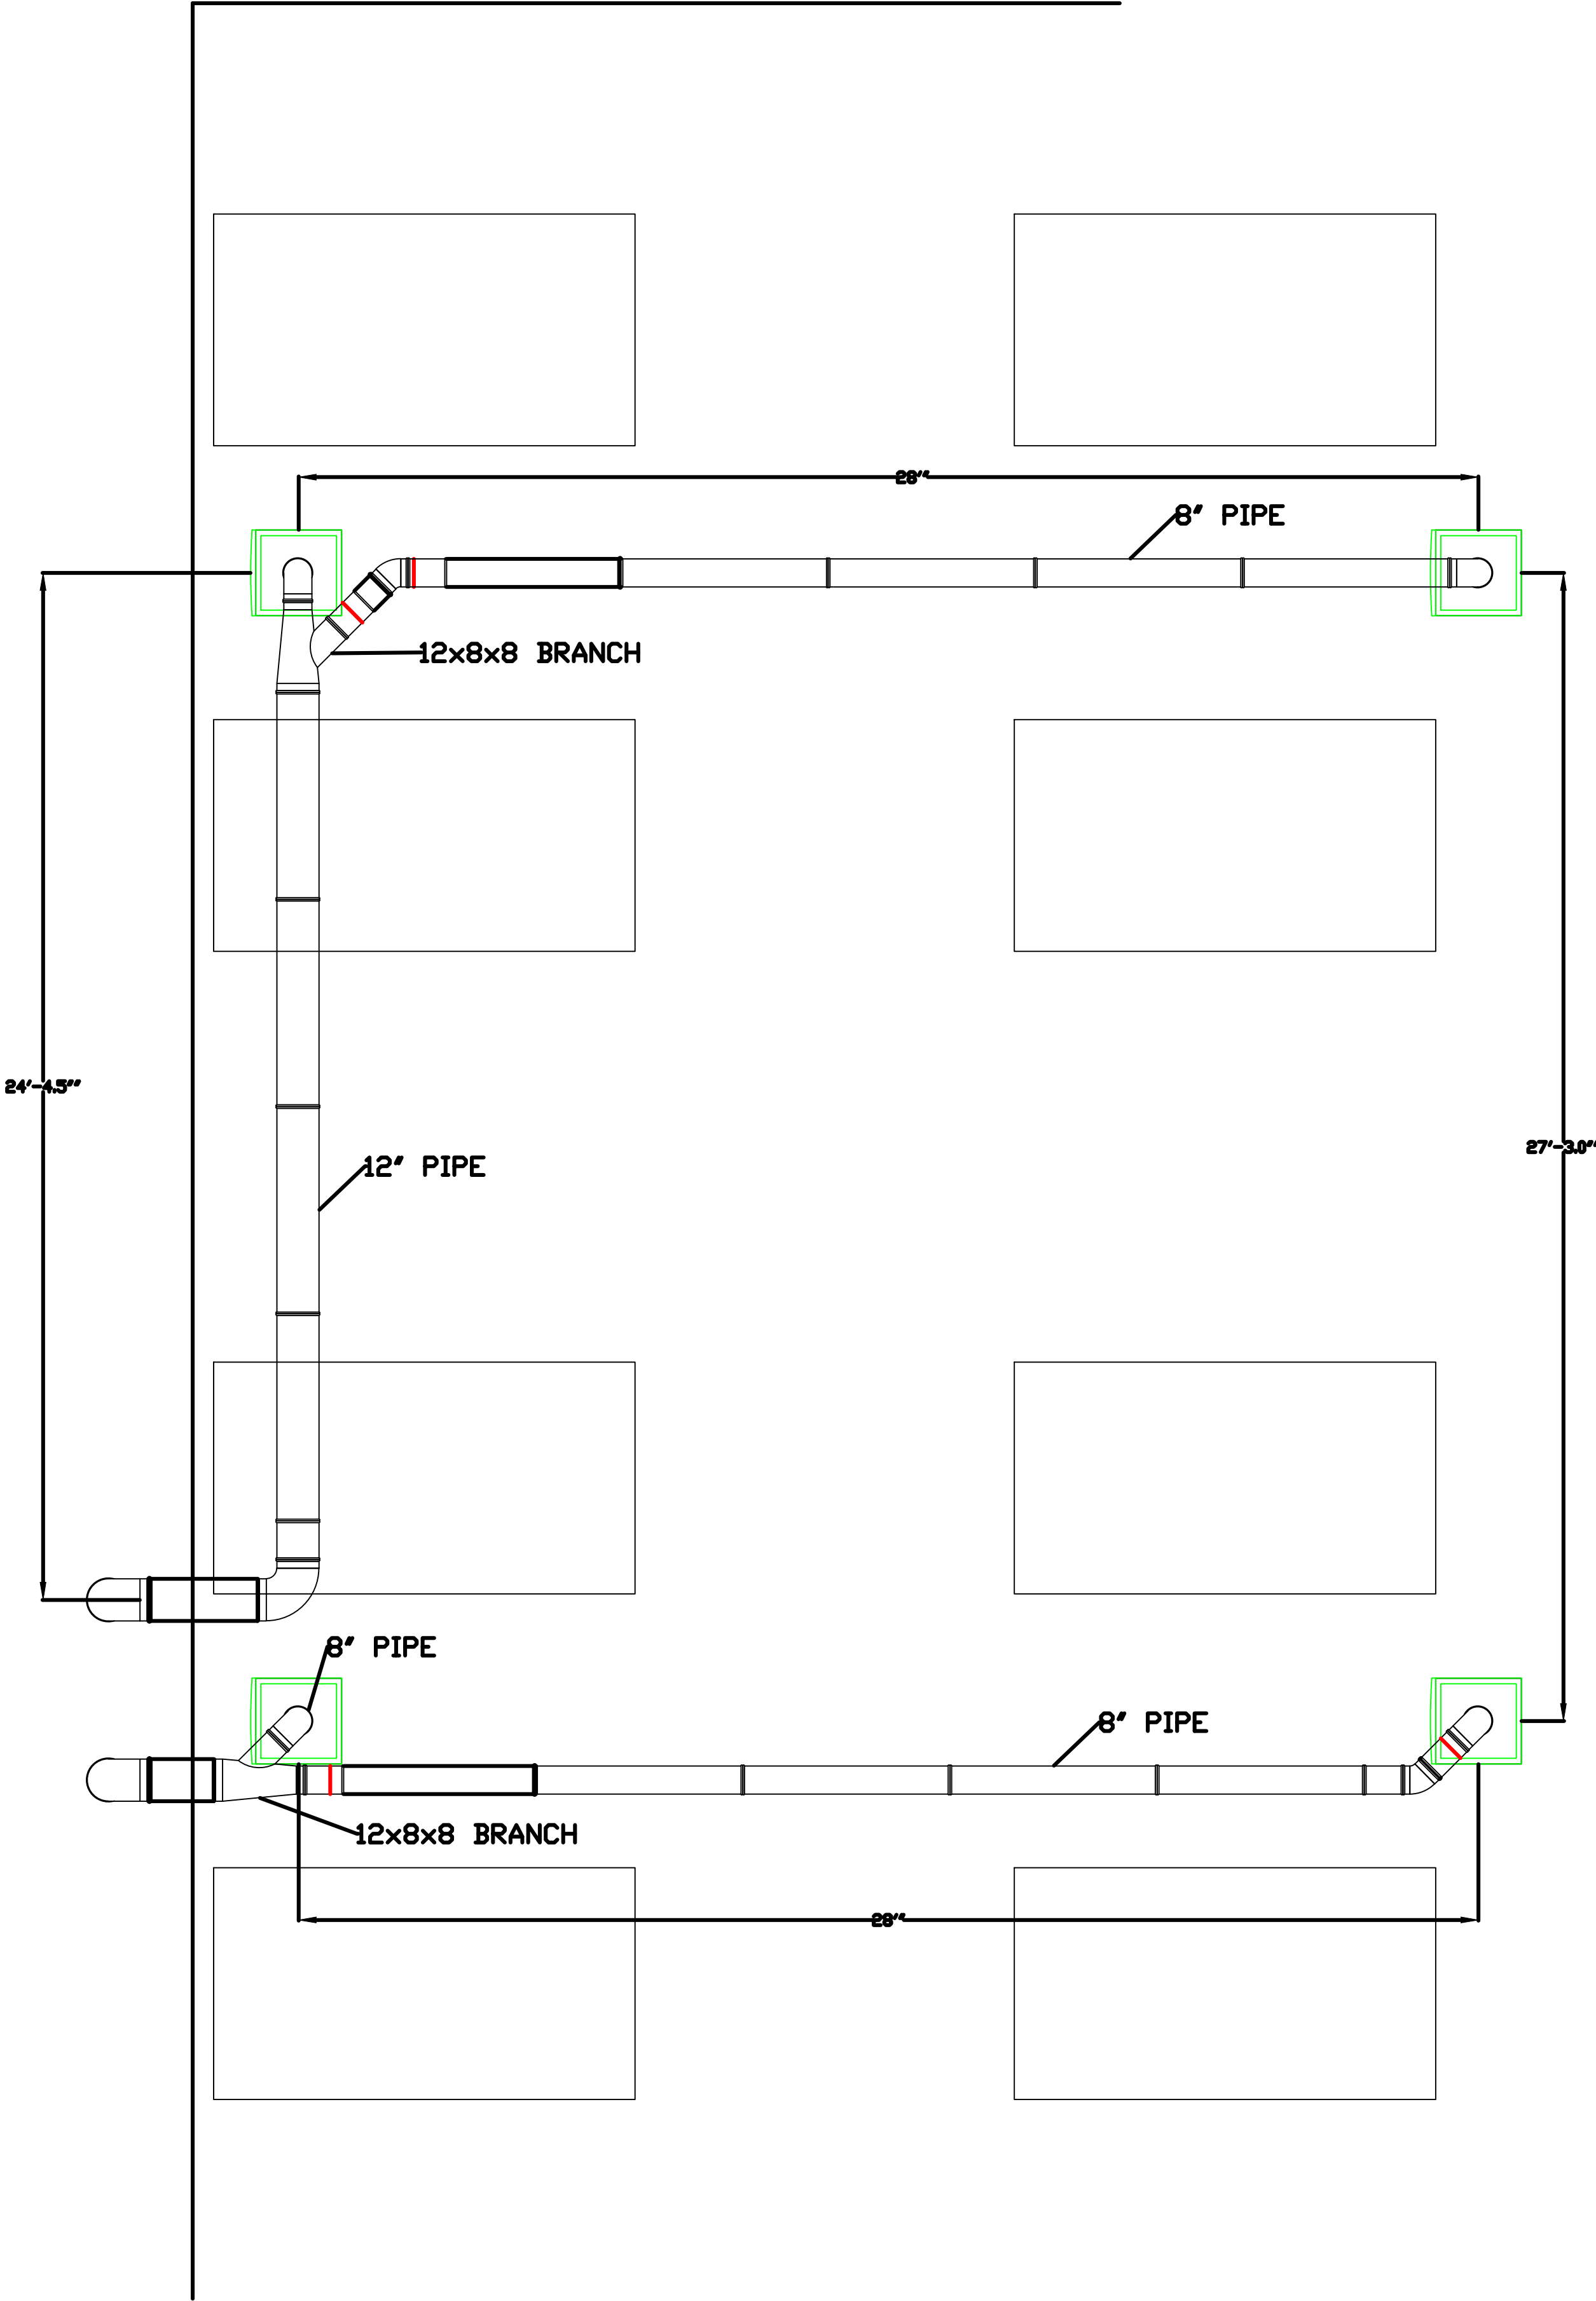

ELEVATION VIEW

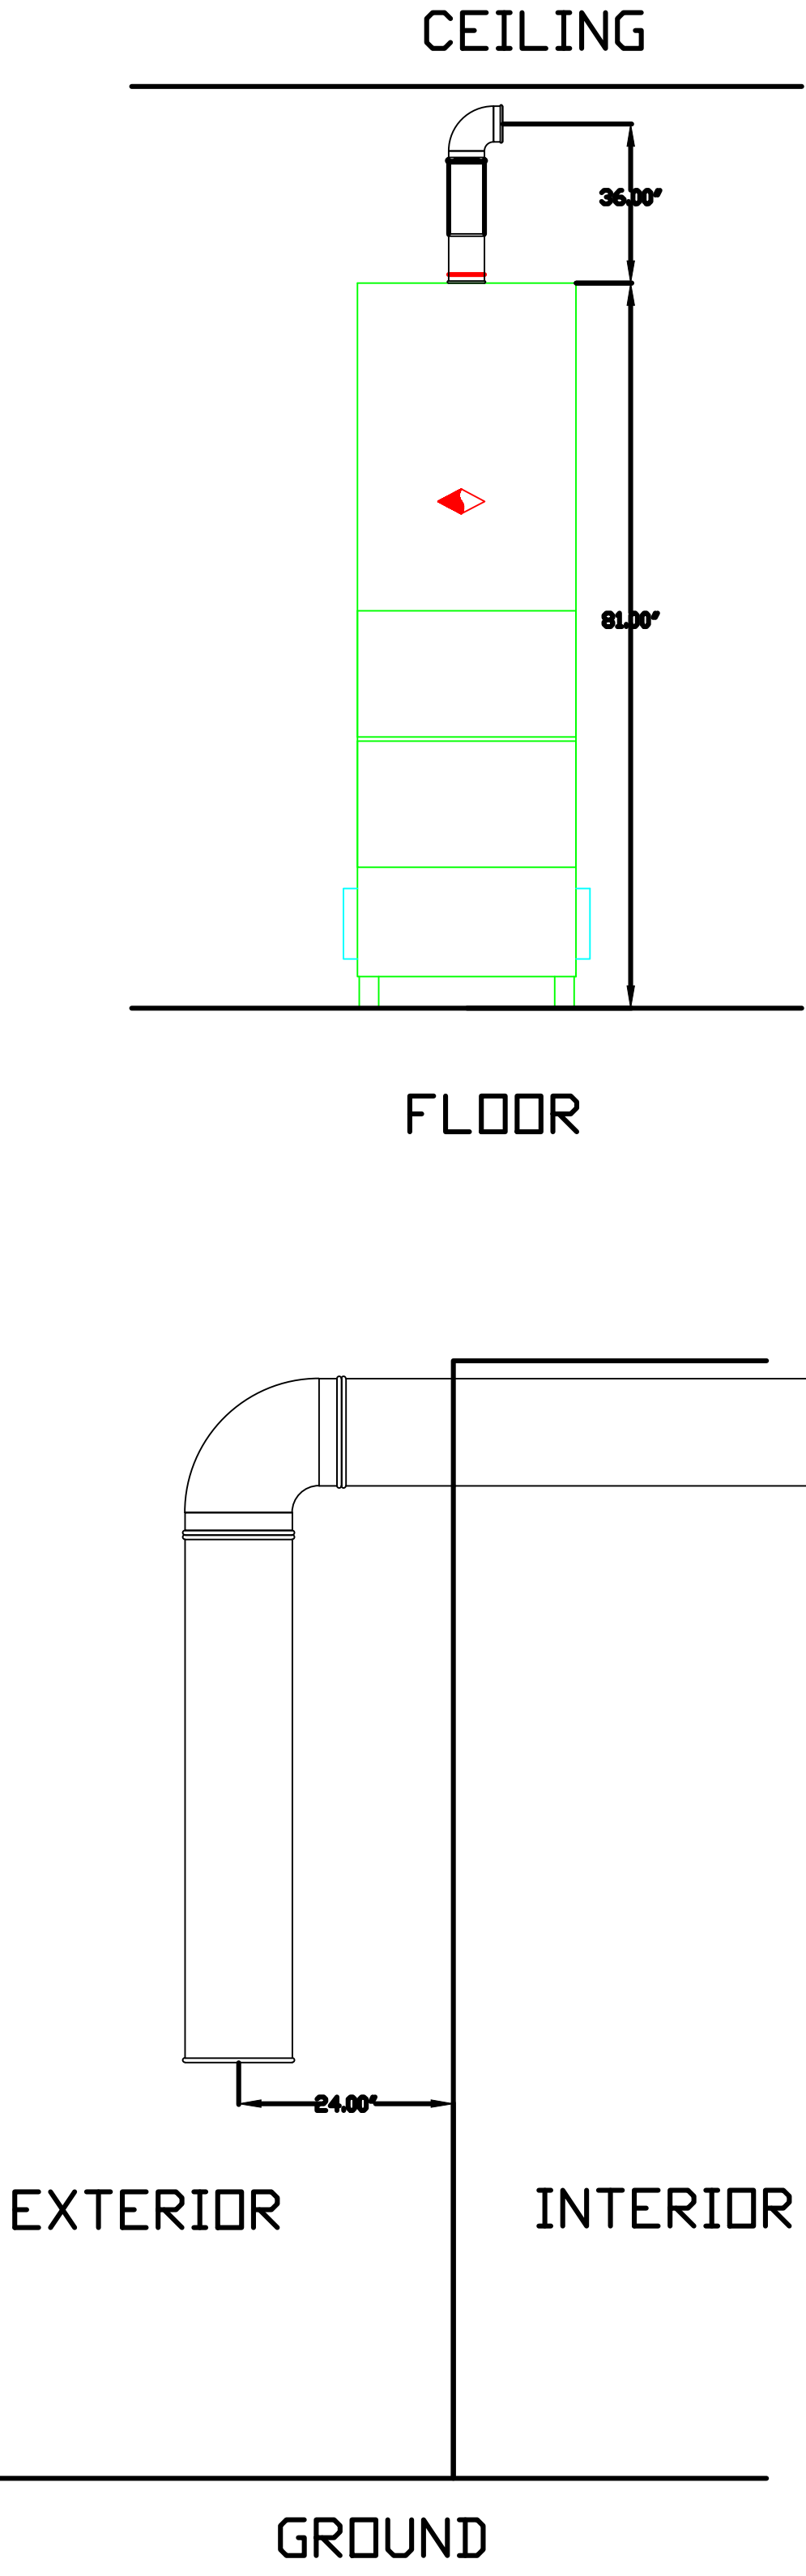

Avani Environmental Intl. Inc. 95 Cypress Drive Youngsville, NC 27596 P# 919-570-2862 F# 919-570-2863		Avani
Project: Pure Power Tech		
Drawing: Duct Layout		
Date: 8-13-12	Drawn by: MDT	
Sheet No: 1 OF 1		