



Pure Power Duct Layout

Plan View

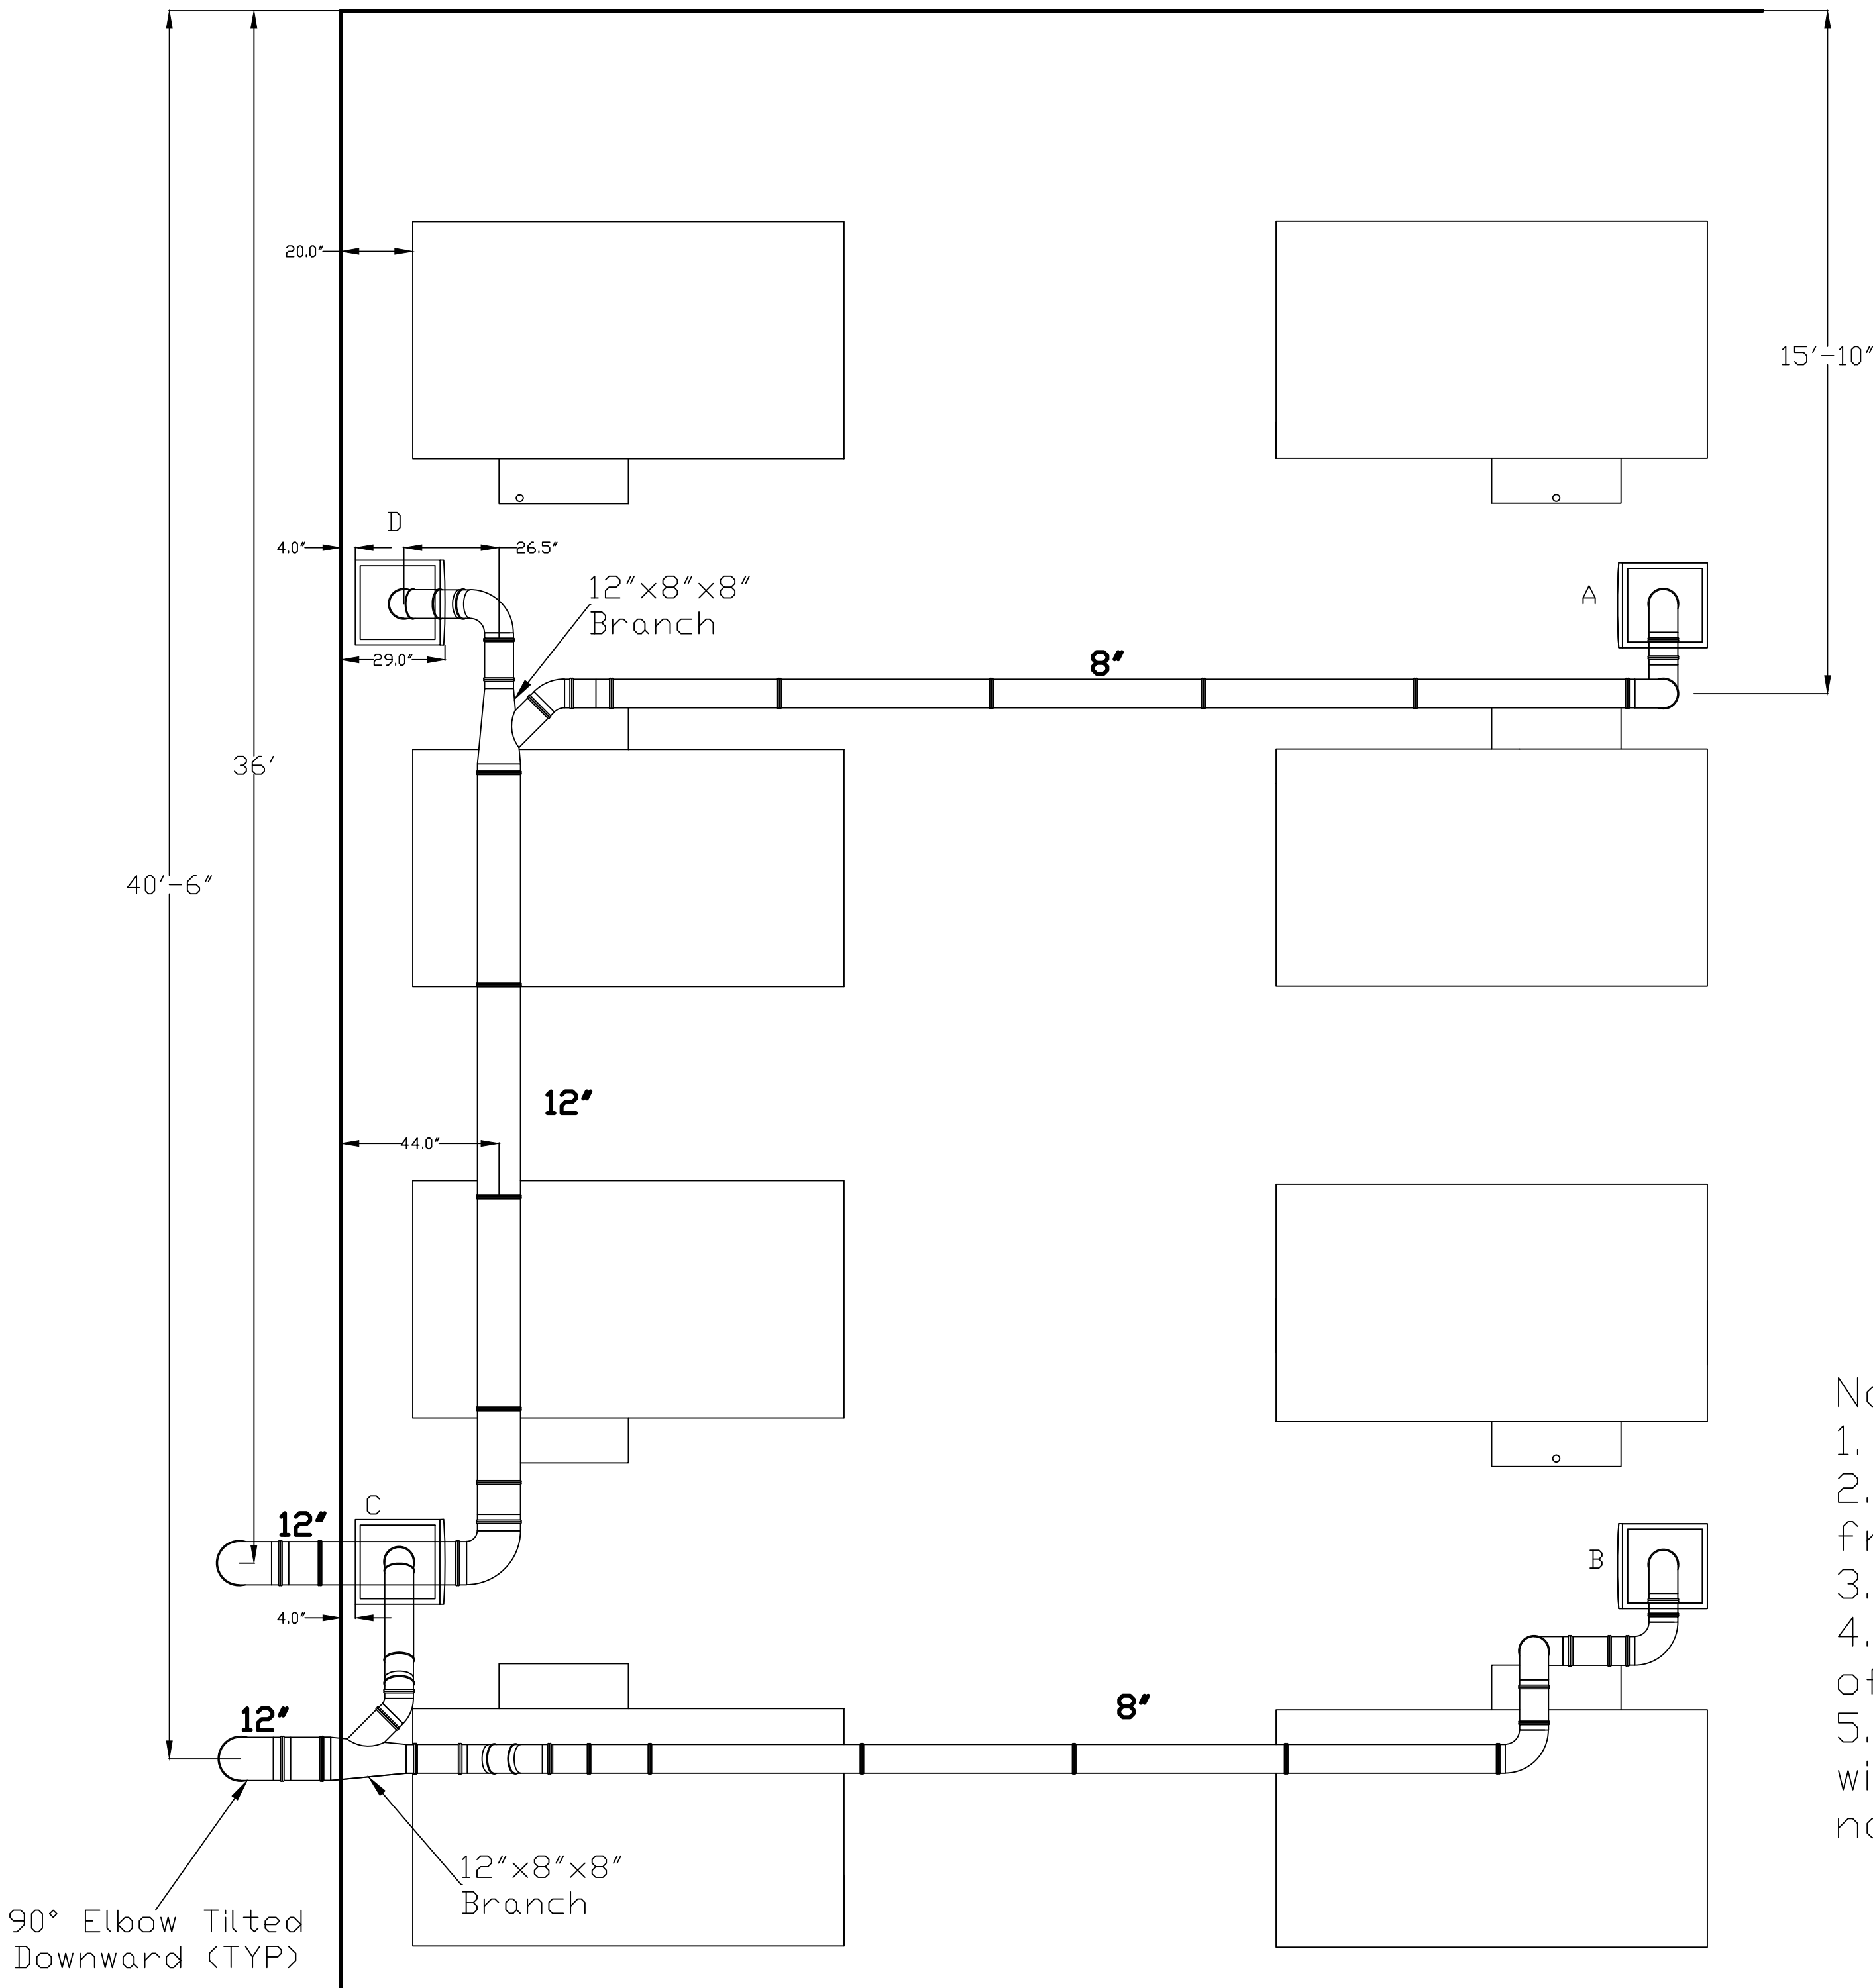

Elevation View

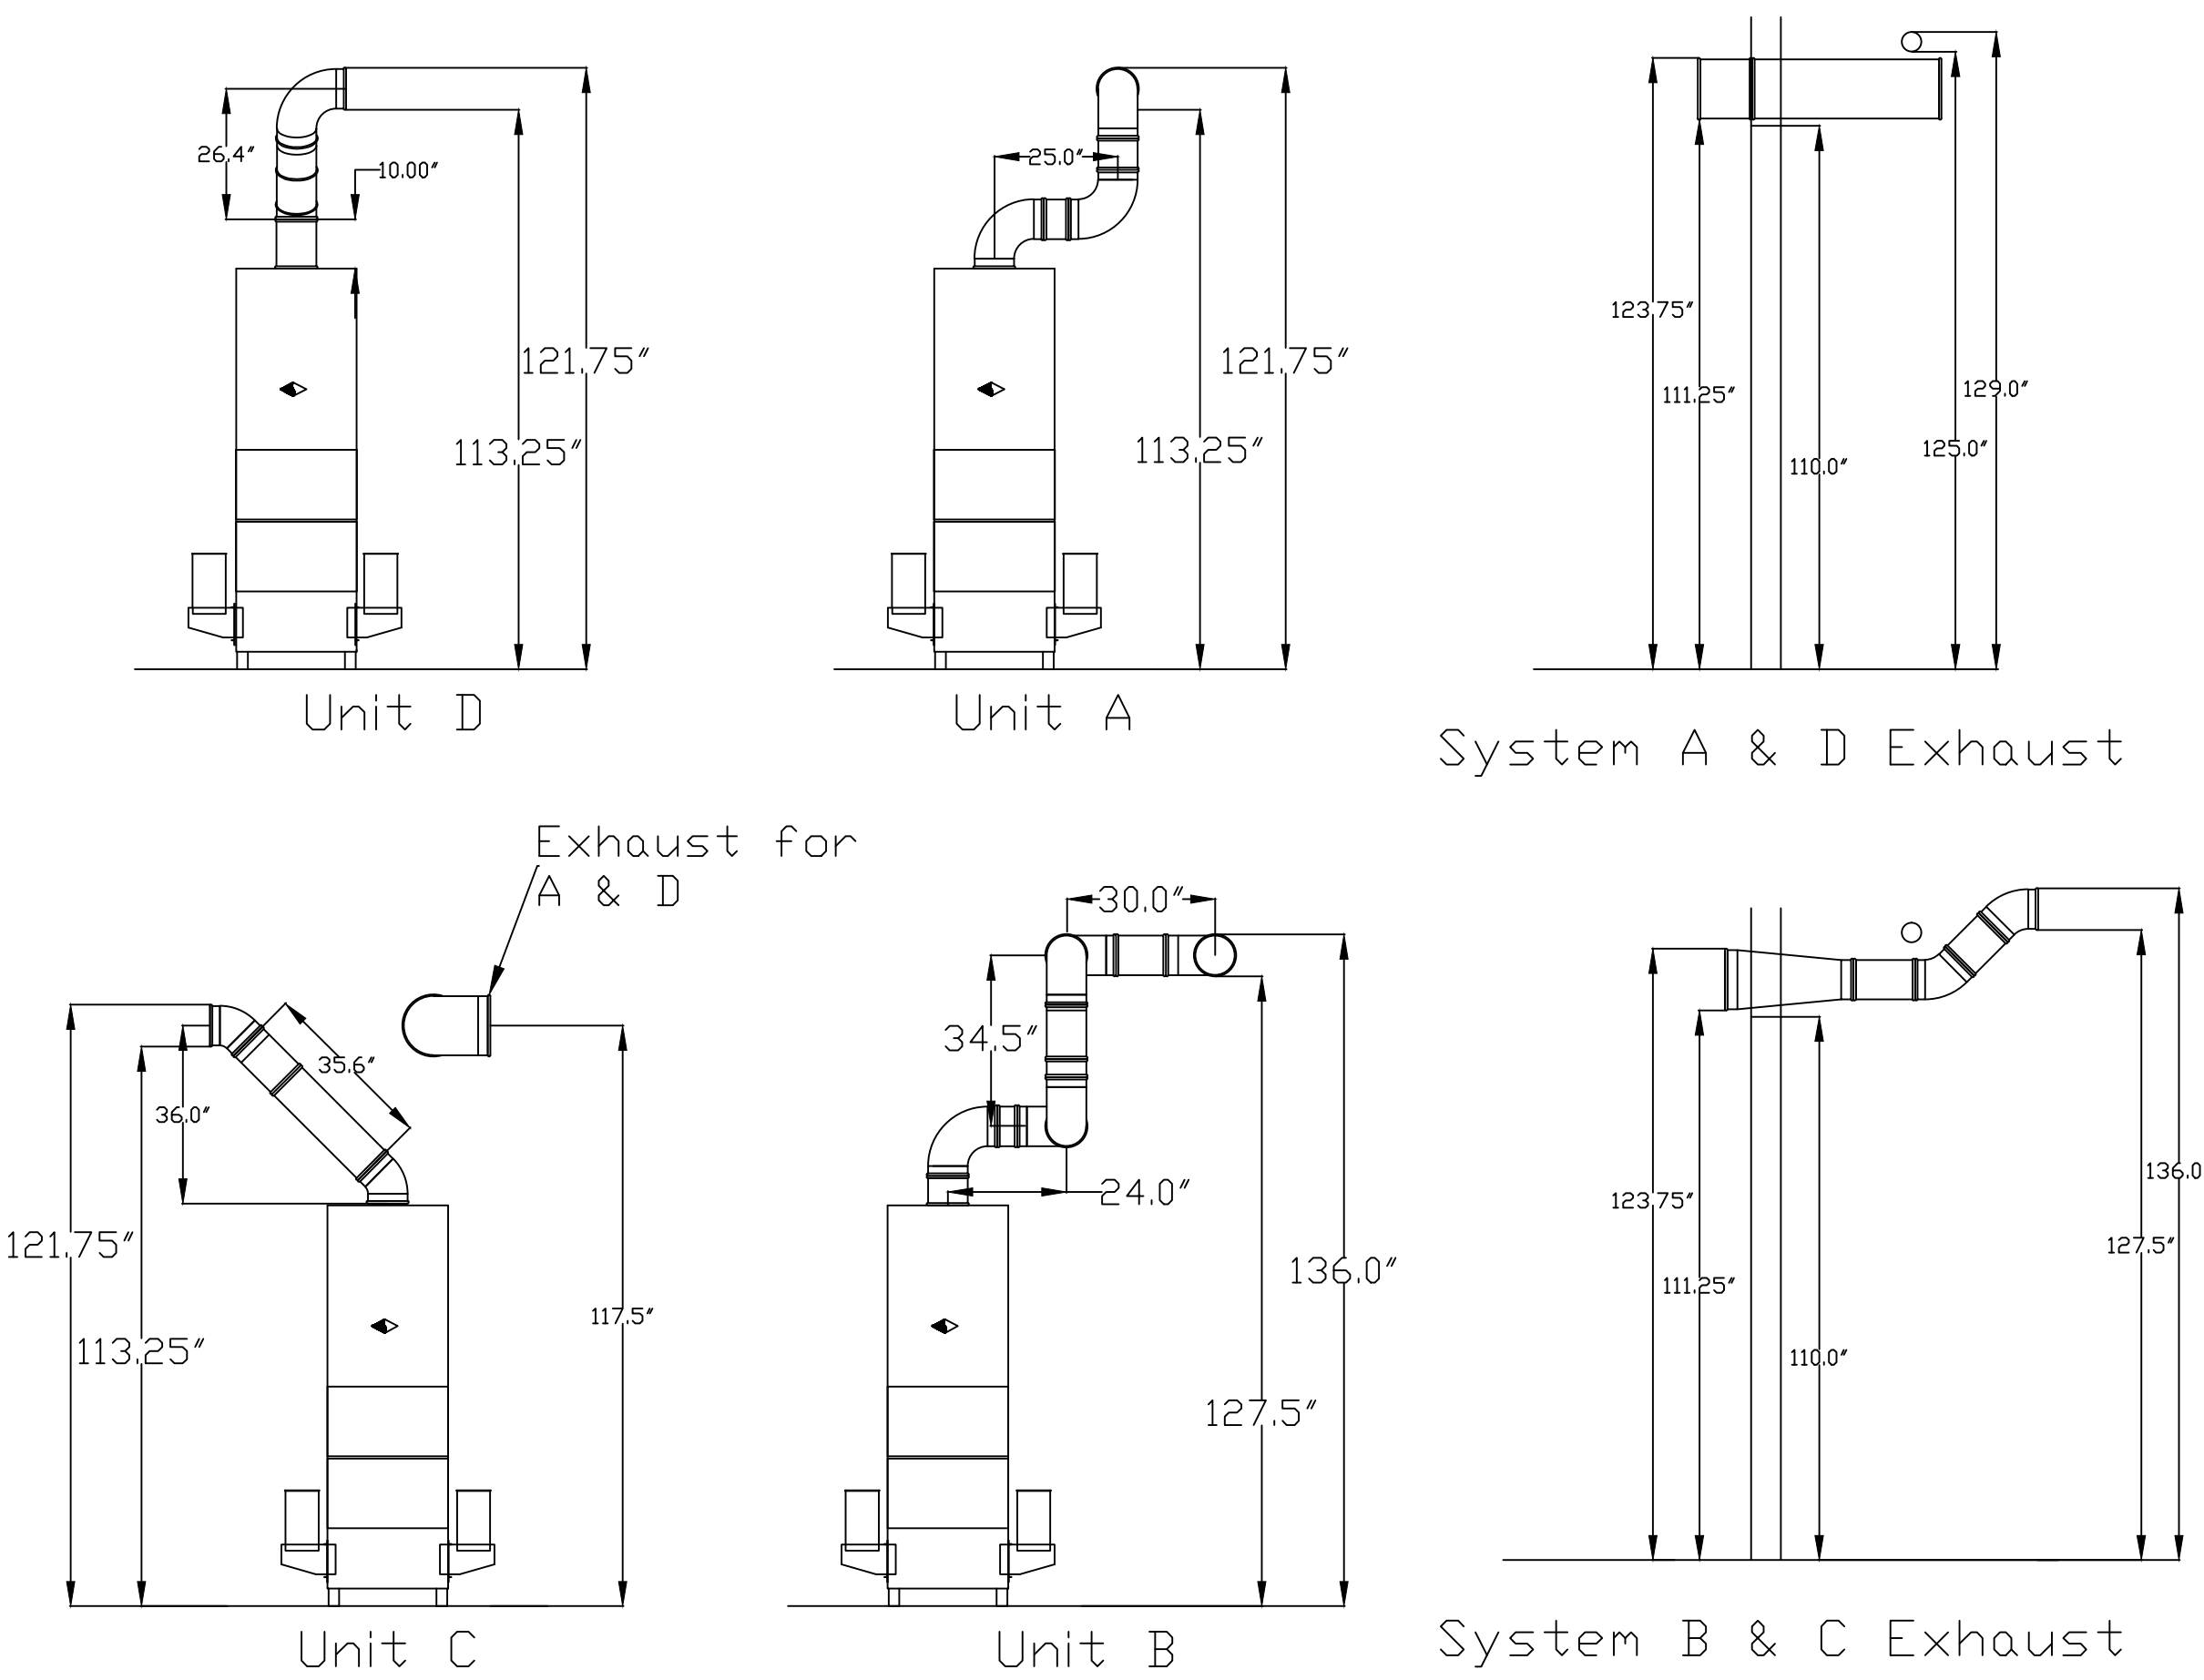

- Notes:
- 1. All tubing K&B duct
 - 2. Pure Power will install ductwork from Absolent Units to Test Benches
 - 3. Green Units are Absolent Machines
 - 4. Bird Screen attached to bottom of exhaust outside
 - 5. If branch at Unit D intersects with ground, move branch away from north wall

Avani Environmental Intl. Inc. 95 Cypress Drive Youngsville, NC 27596 P# 919-570-2862 F# 919-570-2863		Avani
Project: Pure Power Tech		
Drawing: Duct Layout		
Date: 9-19-12	Drawn by: MDT	
Sheet No: 1 OF 1		Rev 2