



Pure Power Duct Layout

Plan View

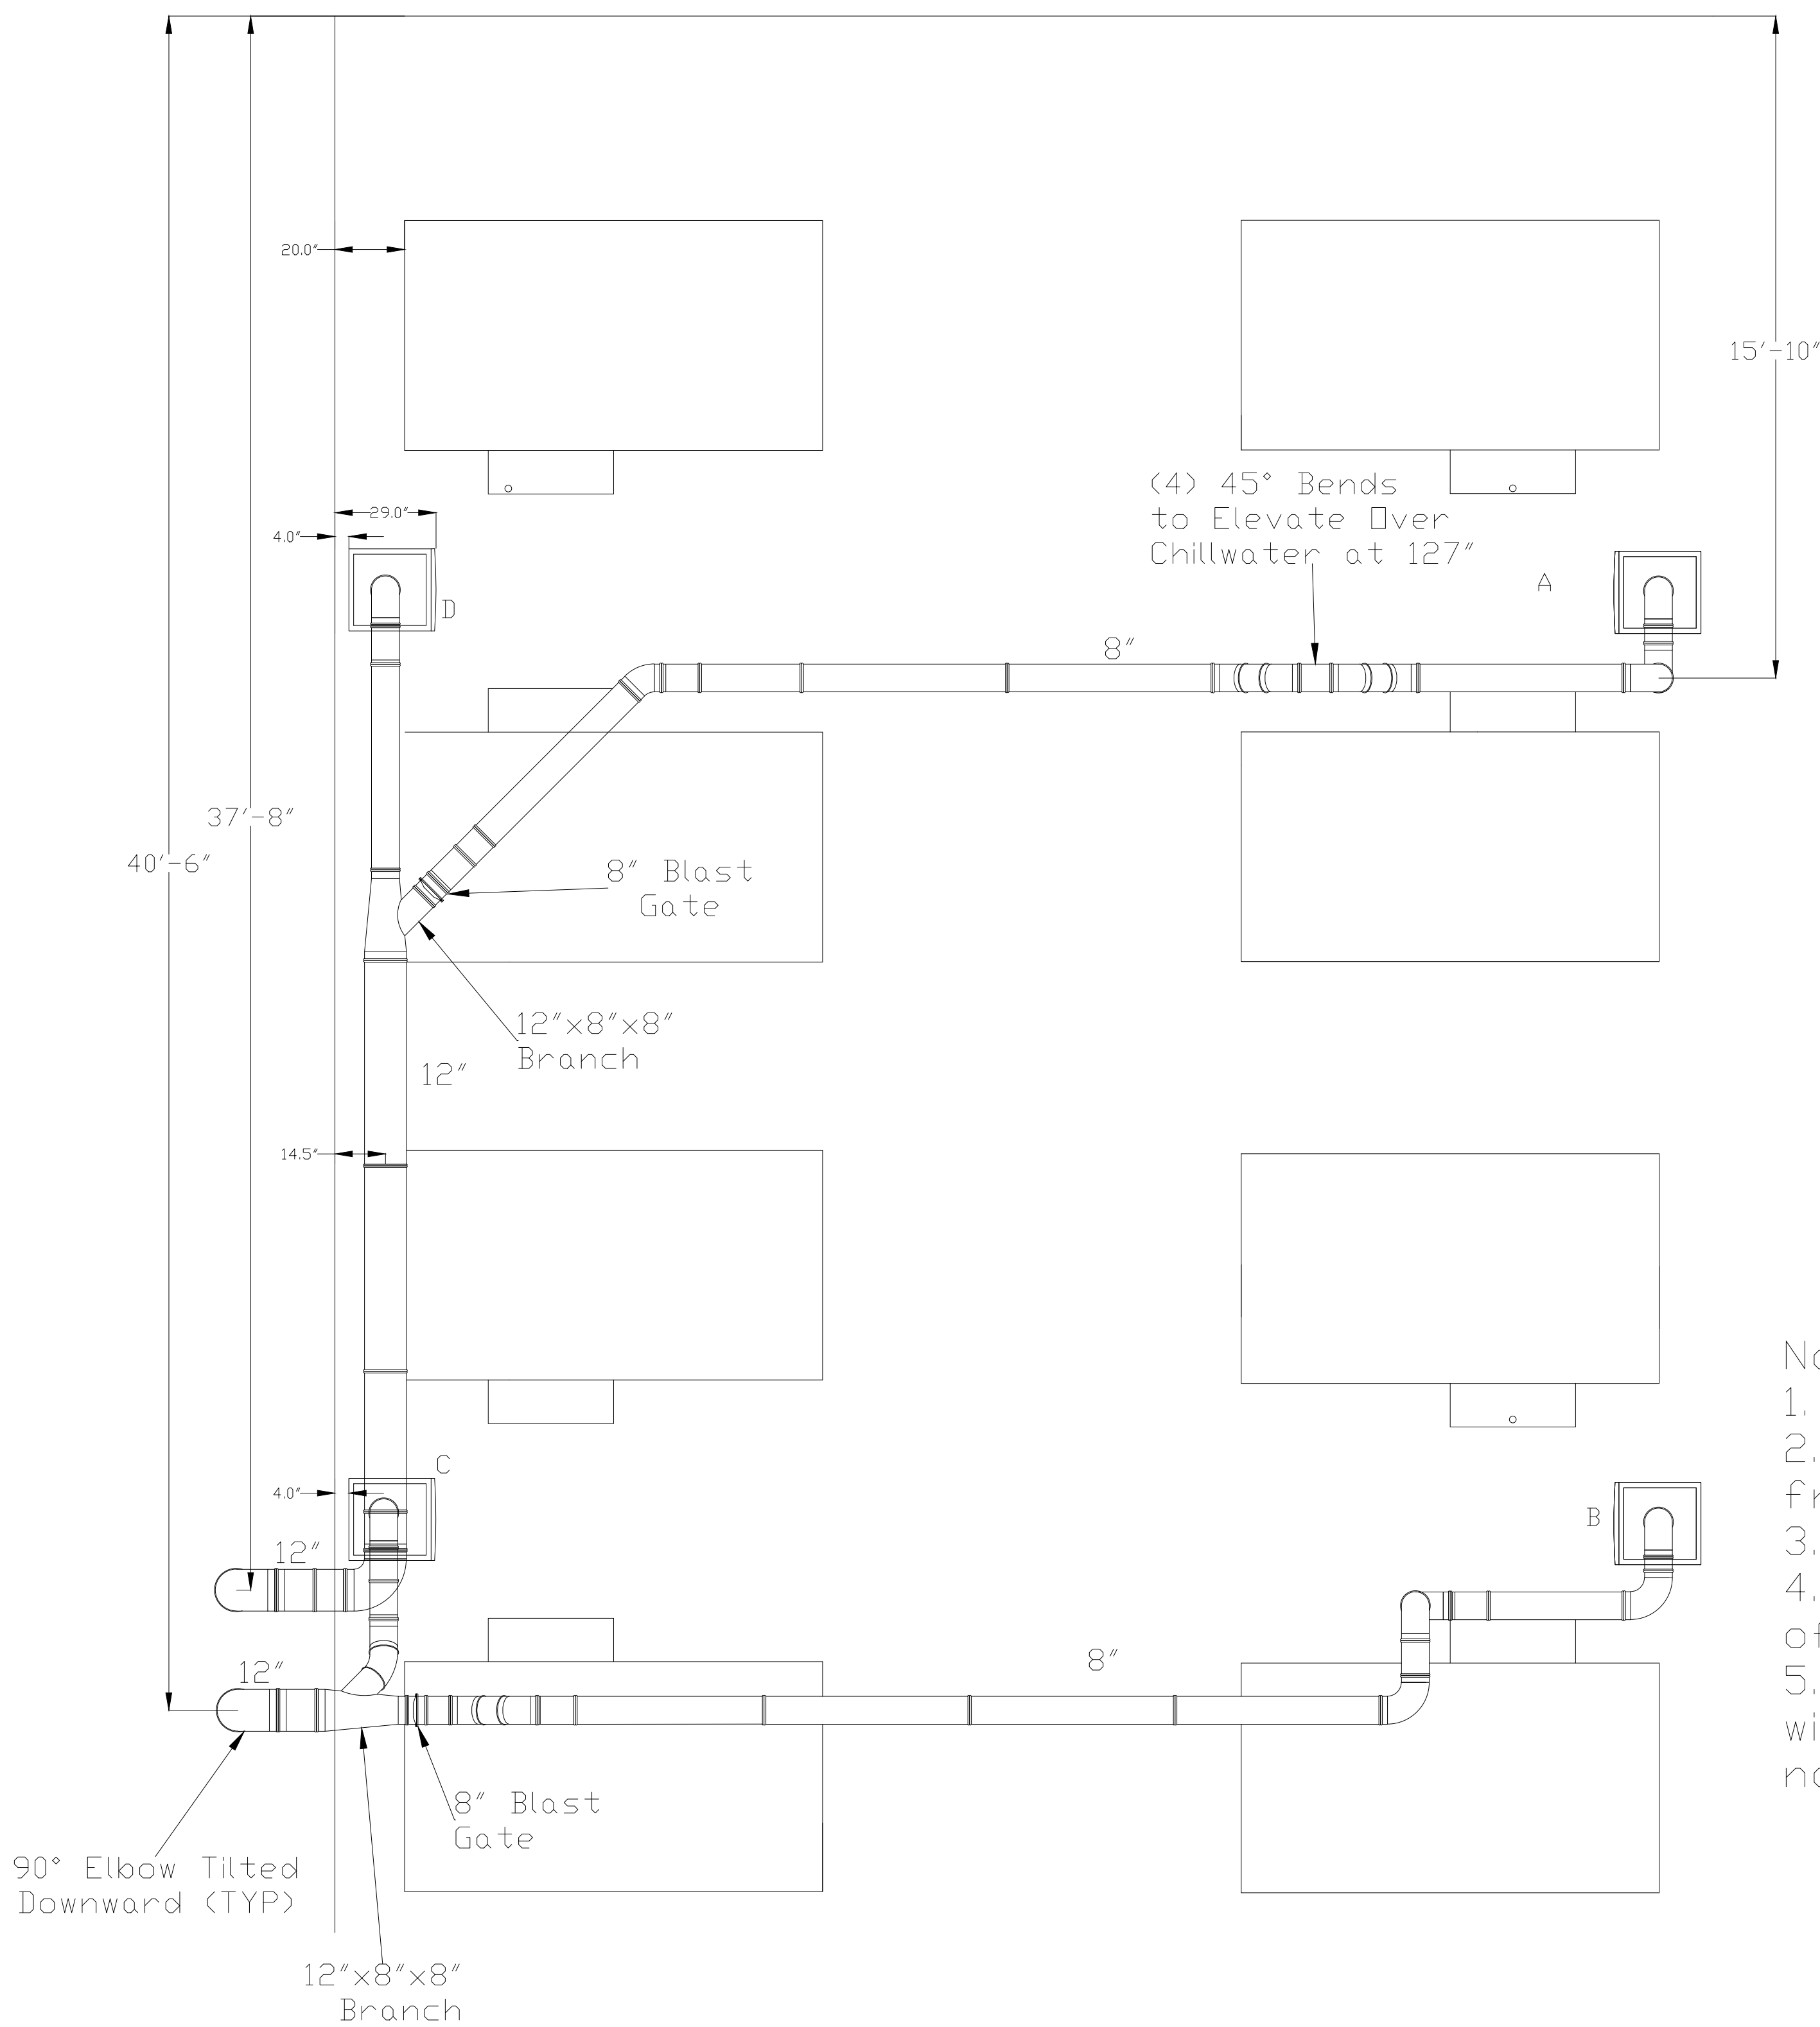

Elevation View

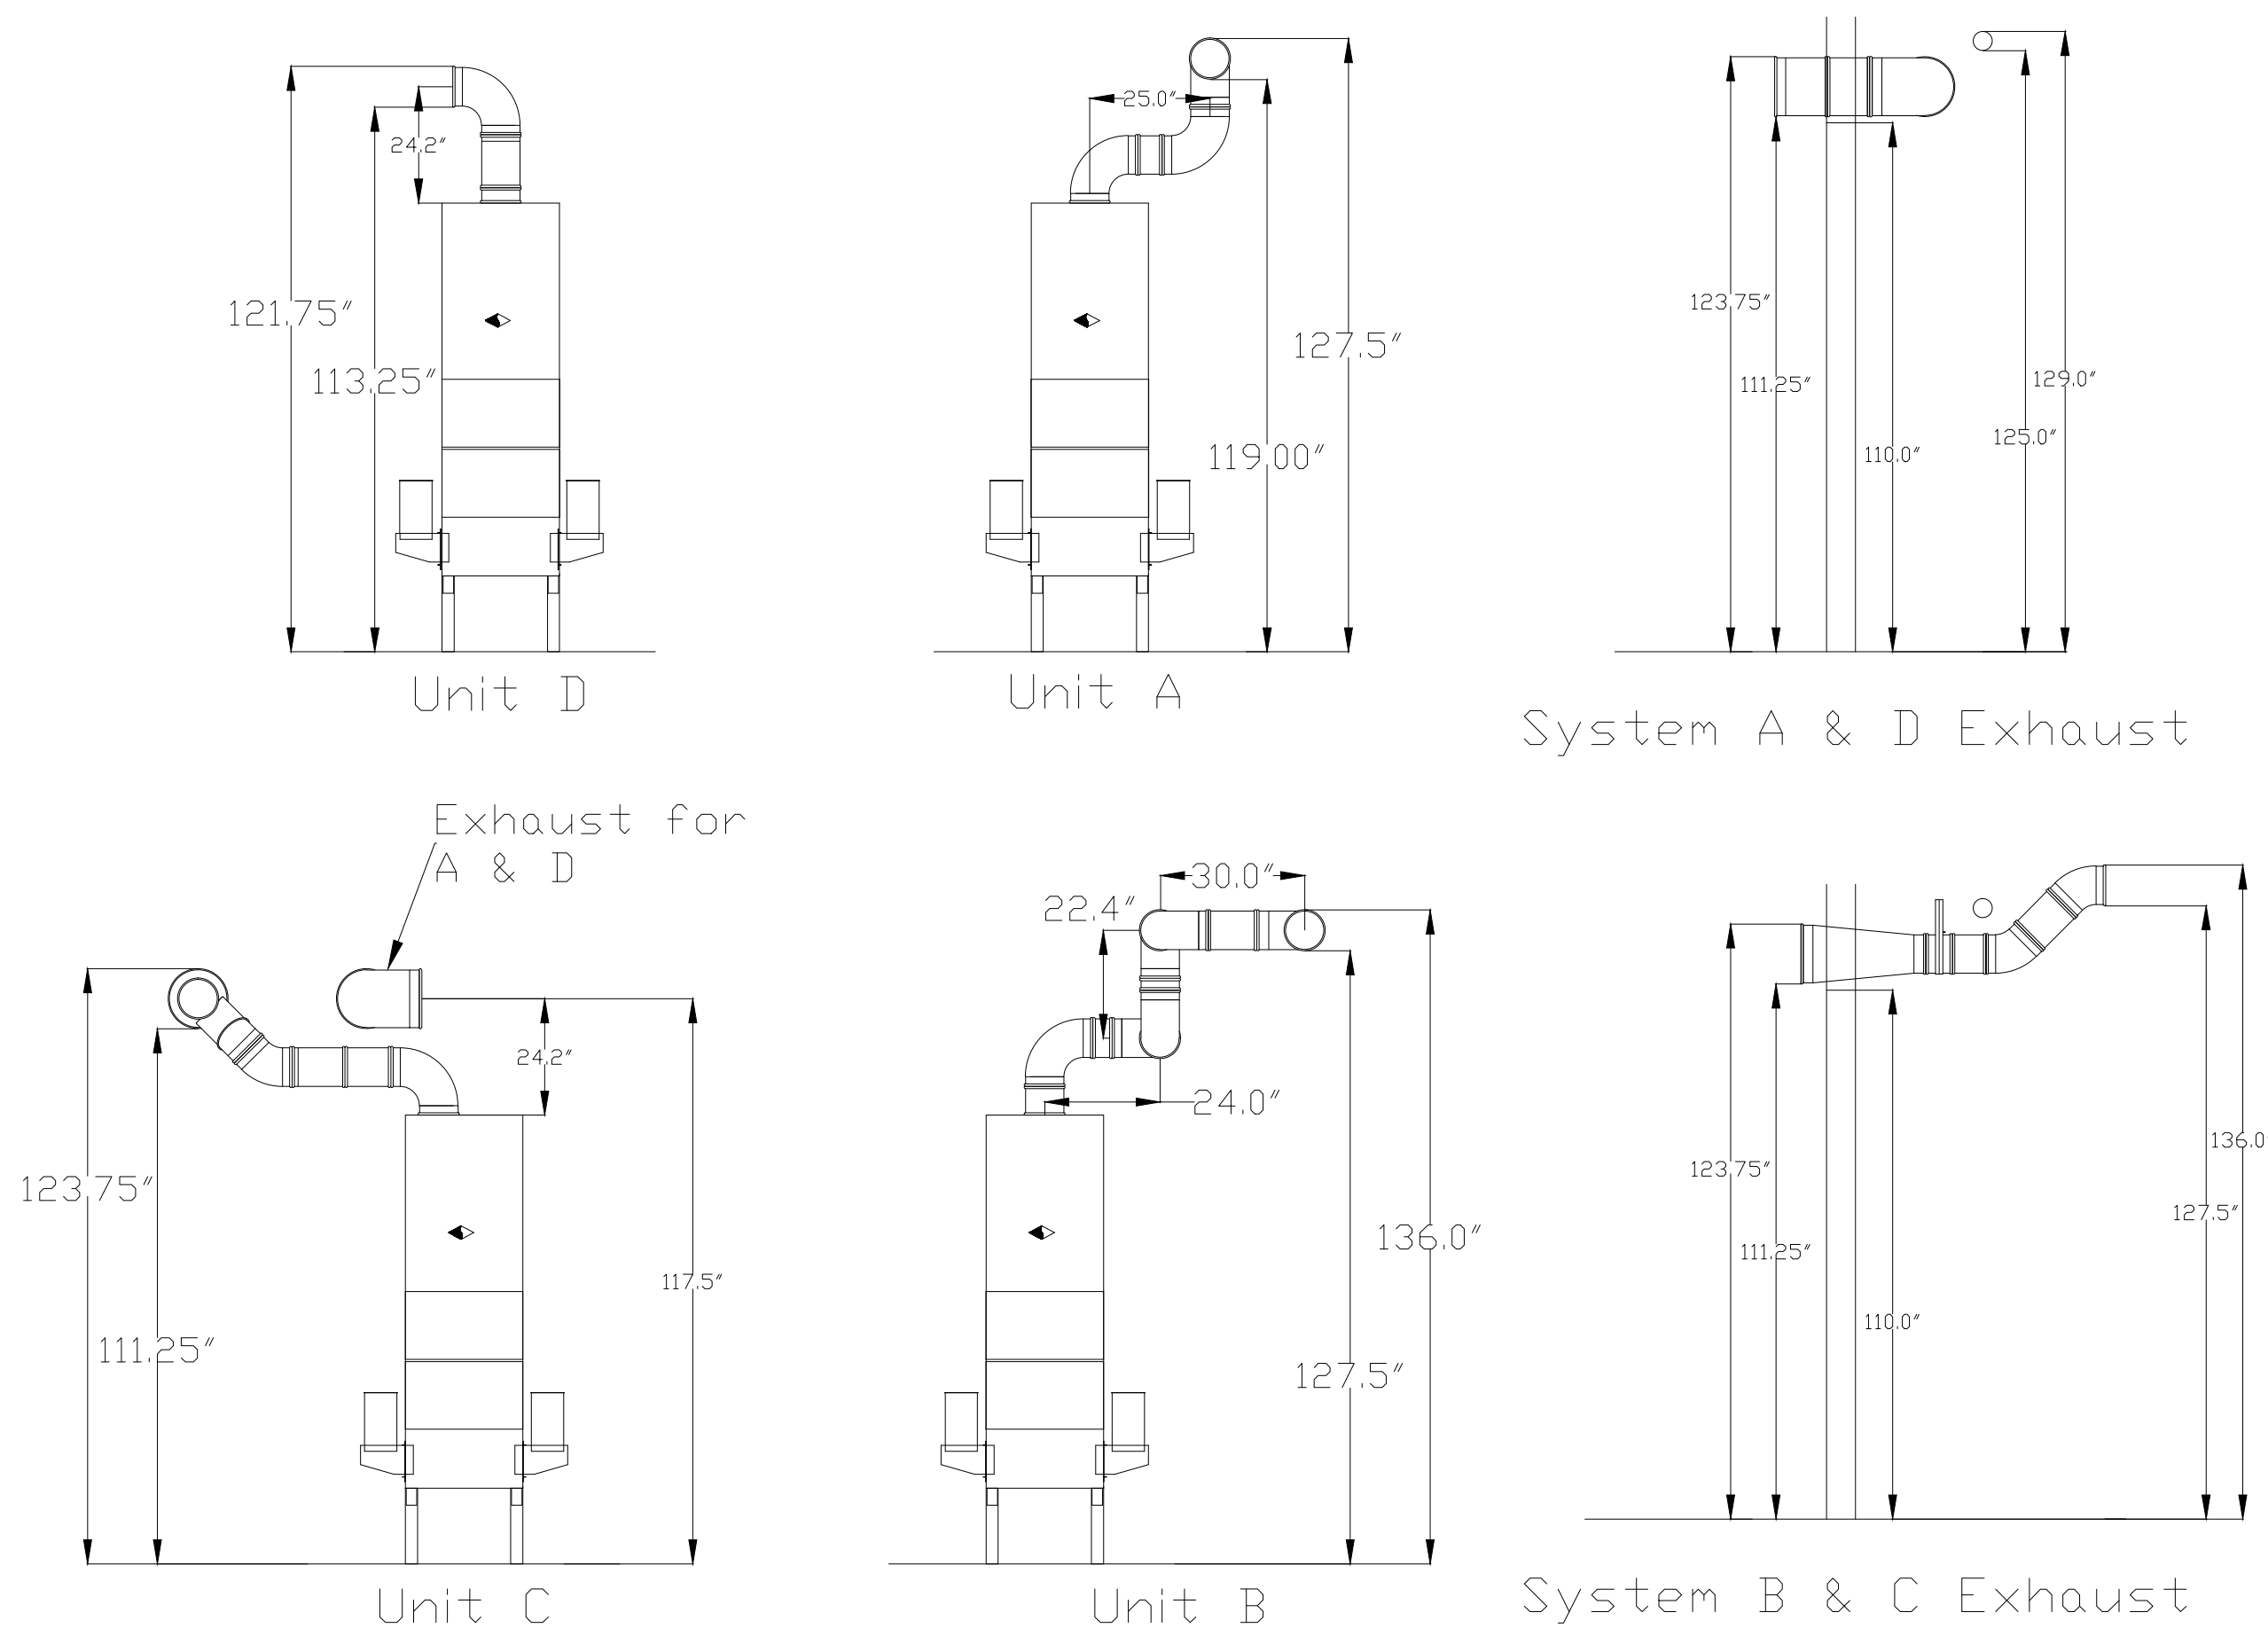

Notes:

1. All tubing K&B duct
2. Pure Power will install ductwork from Absolent Units to Test Benches
3. Green Units are Absolent Machines
4. Bird Screen attached to bottom of exhaust outside
5. If branch at Unit D intersects with ground, move branch away from north wall

Avani Environmental Intl. Inc.
95 Cypress Drive
Youngsville, NC 27596
P# 919-570-2862 F# 919-570-2863

Avani

Project: Pure Power Tech

Drawing: Duct Layout

Date: 9-24-12 | Drawn by: MDT

Sheet No: 1 OF 1

Rev 3