



RBC Bearing Moriseki 43 & SL-25

DF-2000 to be moved to
between 43 & S-L25

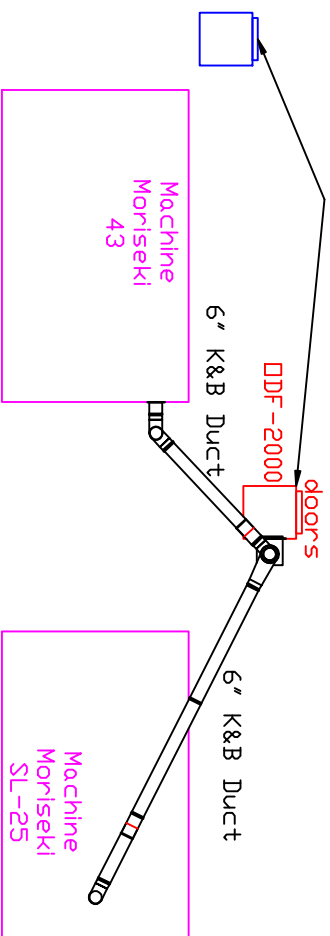

Plan View

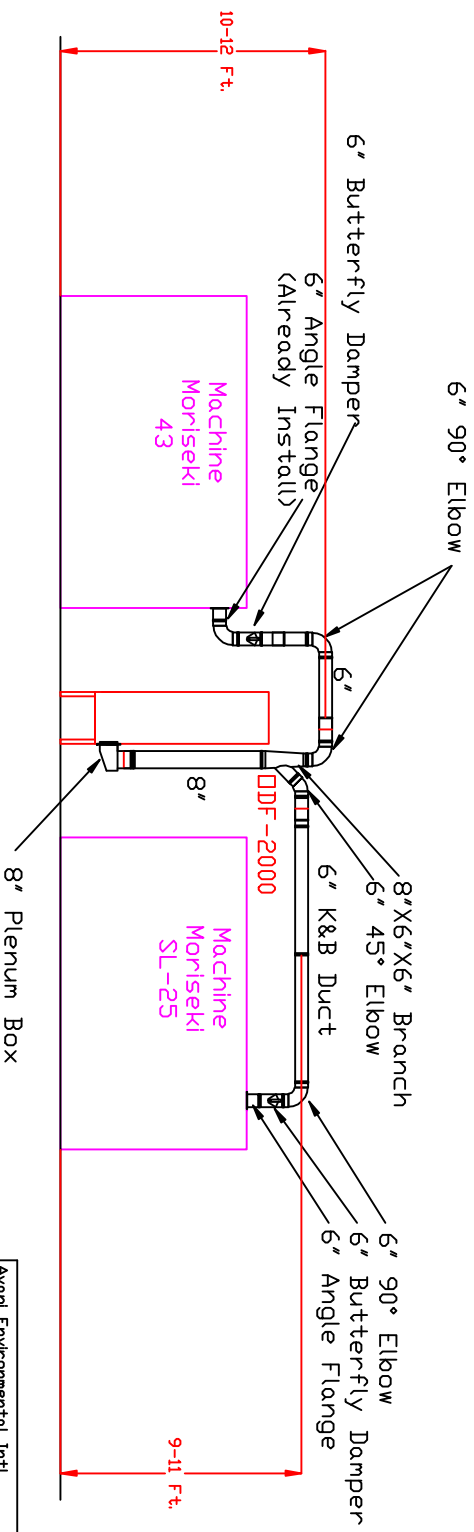

Elevation View

Avani Environmental Intl. 95 Cypress Drive 27596 Youngsville, NC # 919-570-2862 F# 919-570-2863	Avani
Project: RBC Bearing	
Drawing: Moriseki 43 & SL-25	
Date: 5/11/12 Drawn by: WJB	
Sheet No: 1	Rev: 0