


# Hood for Booth floor

Line 6

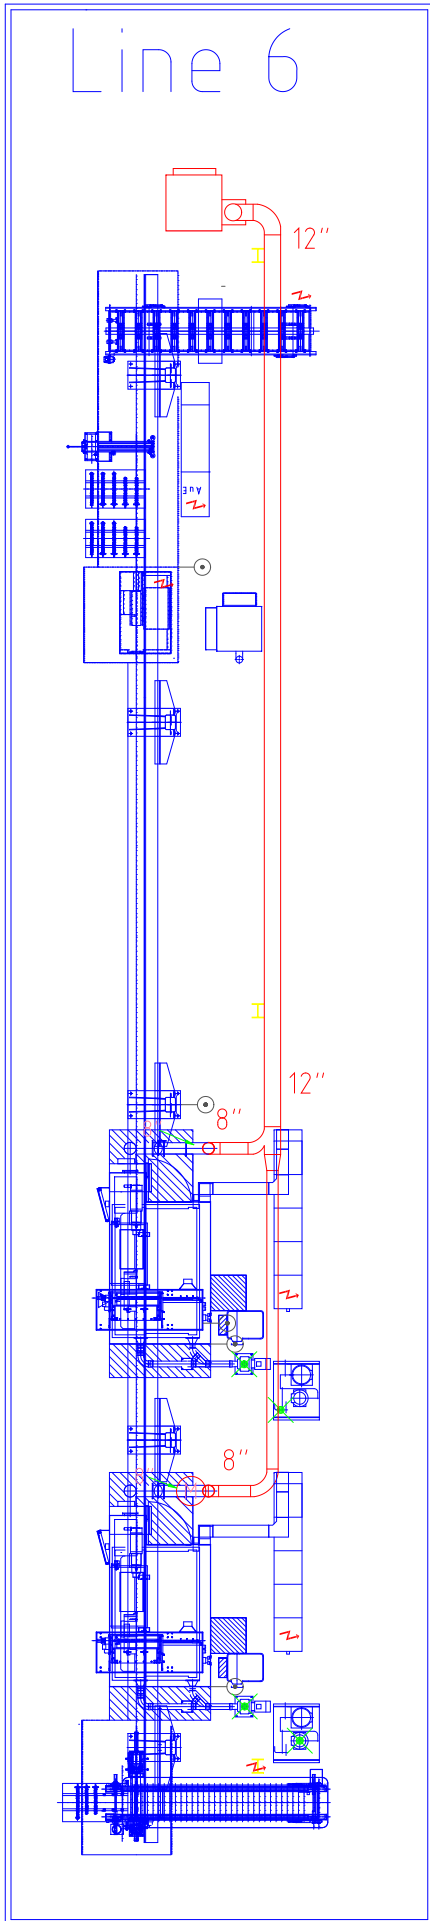

Industrial Air Quality  
102 AG DRIVE  
Youngsville, NC 27596  
P# 919-562-7181 F# 919-562-7182

**IAQ**

Project: Systrand Presta


Drawing: Ford Line 6 layout

Date: 11/10/08

Drawn by: RAV

Sheet No:

Hood for Booth floor

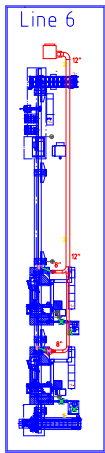

Industrial Air Quality	<b>IAQ</b>
Project No.	
Client Name	
Location	
Date	
Sheet No.	