



Weatherford - Broussard Phase 2 Swing Frame Grinder

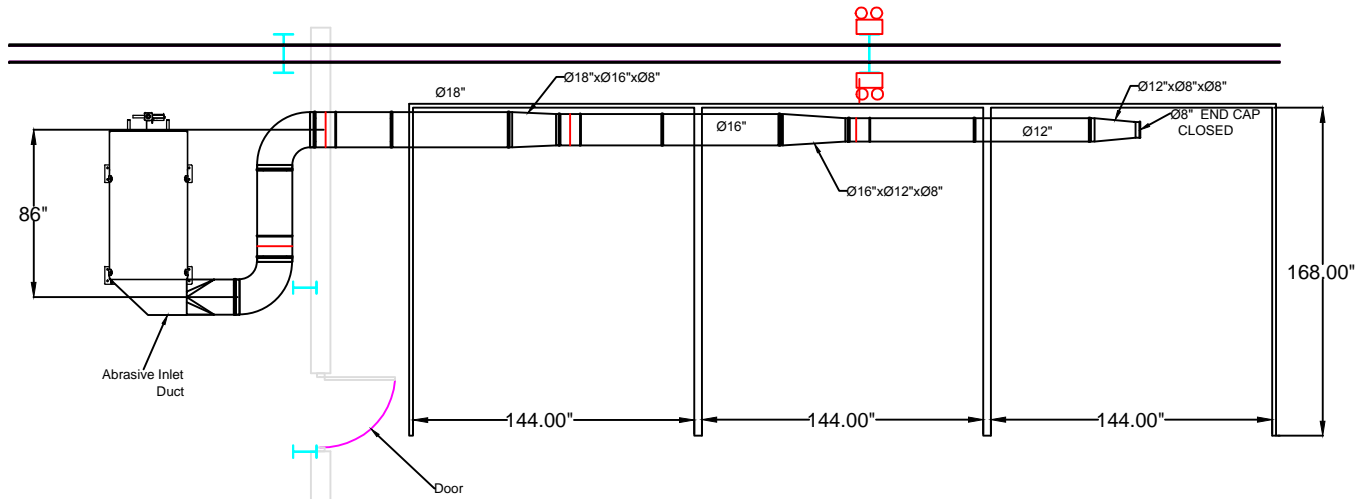

PLAN VIEW

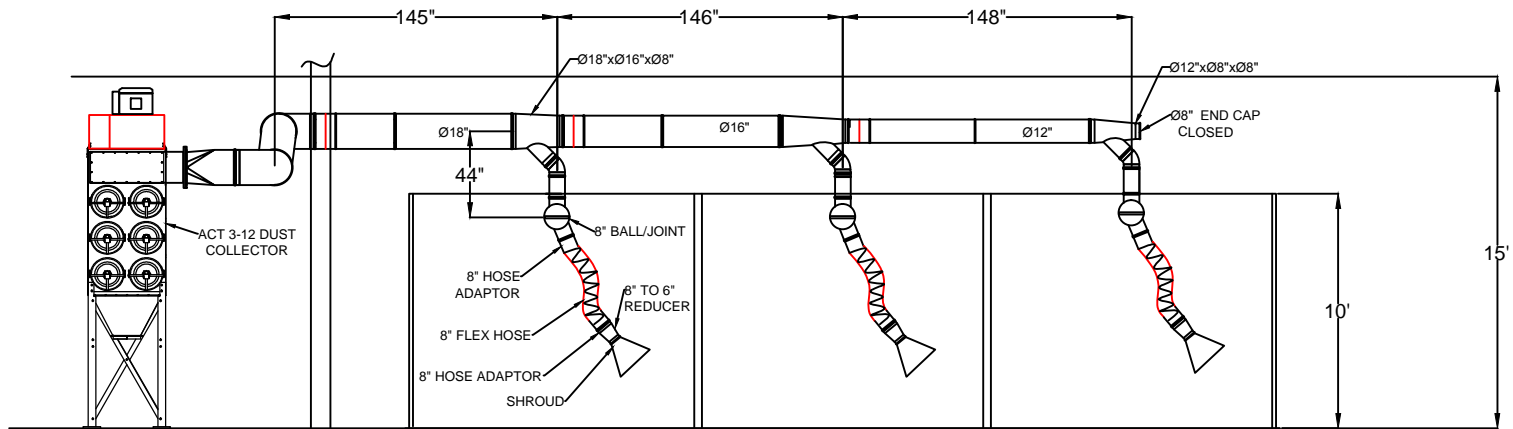

ELEVATION VIEW

NOTES:

1. DUCTWORK CONNECT TO ACT-4-16 WITH A 5800 CFM FAN
2. DISCHARGE OUT OF FAN INTO ROOM
3. OVERHEAD CRANE RUNS AT 15'

Avani Environmental Intl. Inc.
95 Cypress Drive
Youngsville, NC 27596
P# 919-488-2862 F# 919-488-2863

Avani

Project: Weatherford - Phase 2	
Drawing: Swing Frame Grinder	
Date: 10/3/2013	Drawn by: MDT
Sheet No: 1 OF 1	