
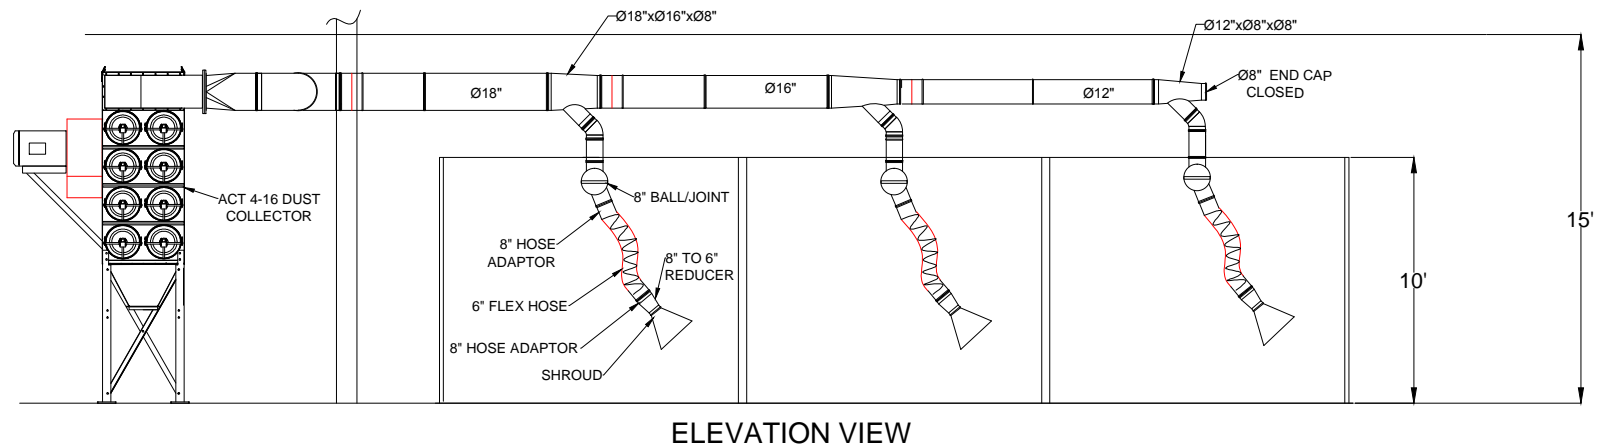


# Weatherford - Broussard Phase 2 Swing Frame Grinder

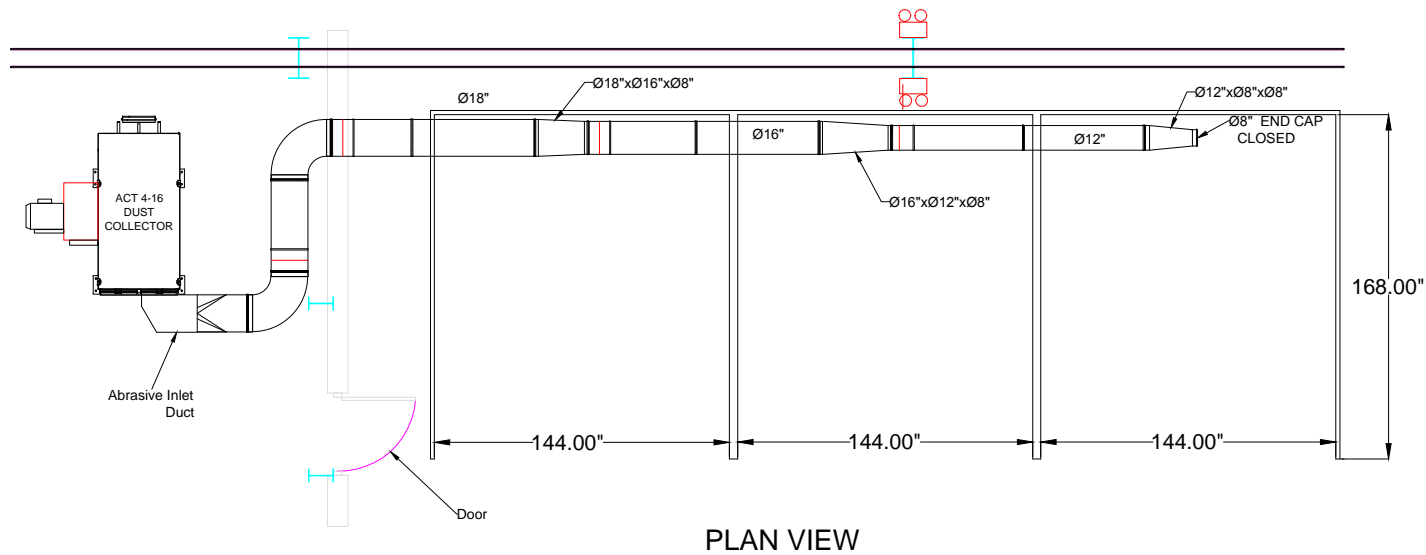

**NOTES:**

1. DUCTWORK CONNECT TO ACT-4-16 WITH A 5800 CFM FAN
2. DISCHARGE OUT OF FAN INTO ROOM
3. OVERHEAD CRANE RUNS AT 15'

Avani Environmental Intl. Inc.  
95 Cypress Drive  
Youngsville, NC 27596  
P# 919-488-2862 F# 919-488-2863

**Avani**

**Project: Weatherford - Phase 2**

**Drawing: Swing Frame Grinder**

**Date: 8/12/2013 | Drawn by: MDT**

**Sheet No: 1 OF 1**