


**WEATHERFORD - LAFAYETTE, LA. ID GRINDER
& PIPE CLEANING STATIONS**

FRONT OF CLEANING STATIONS

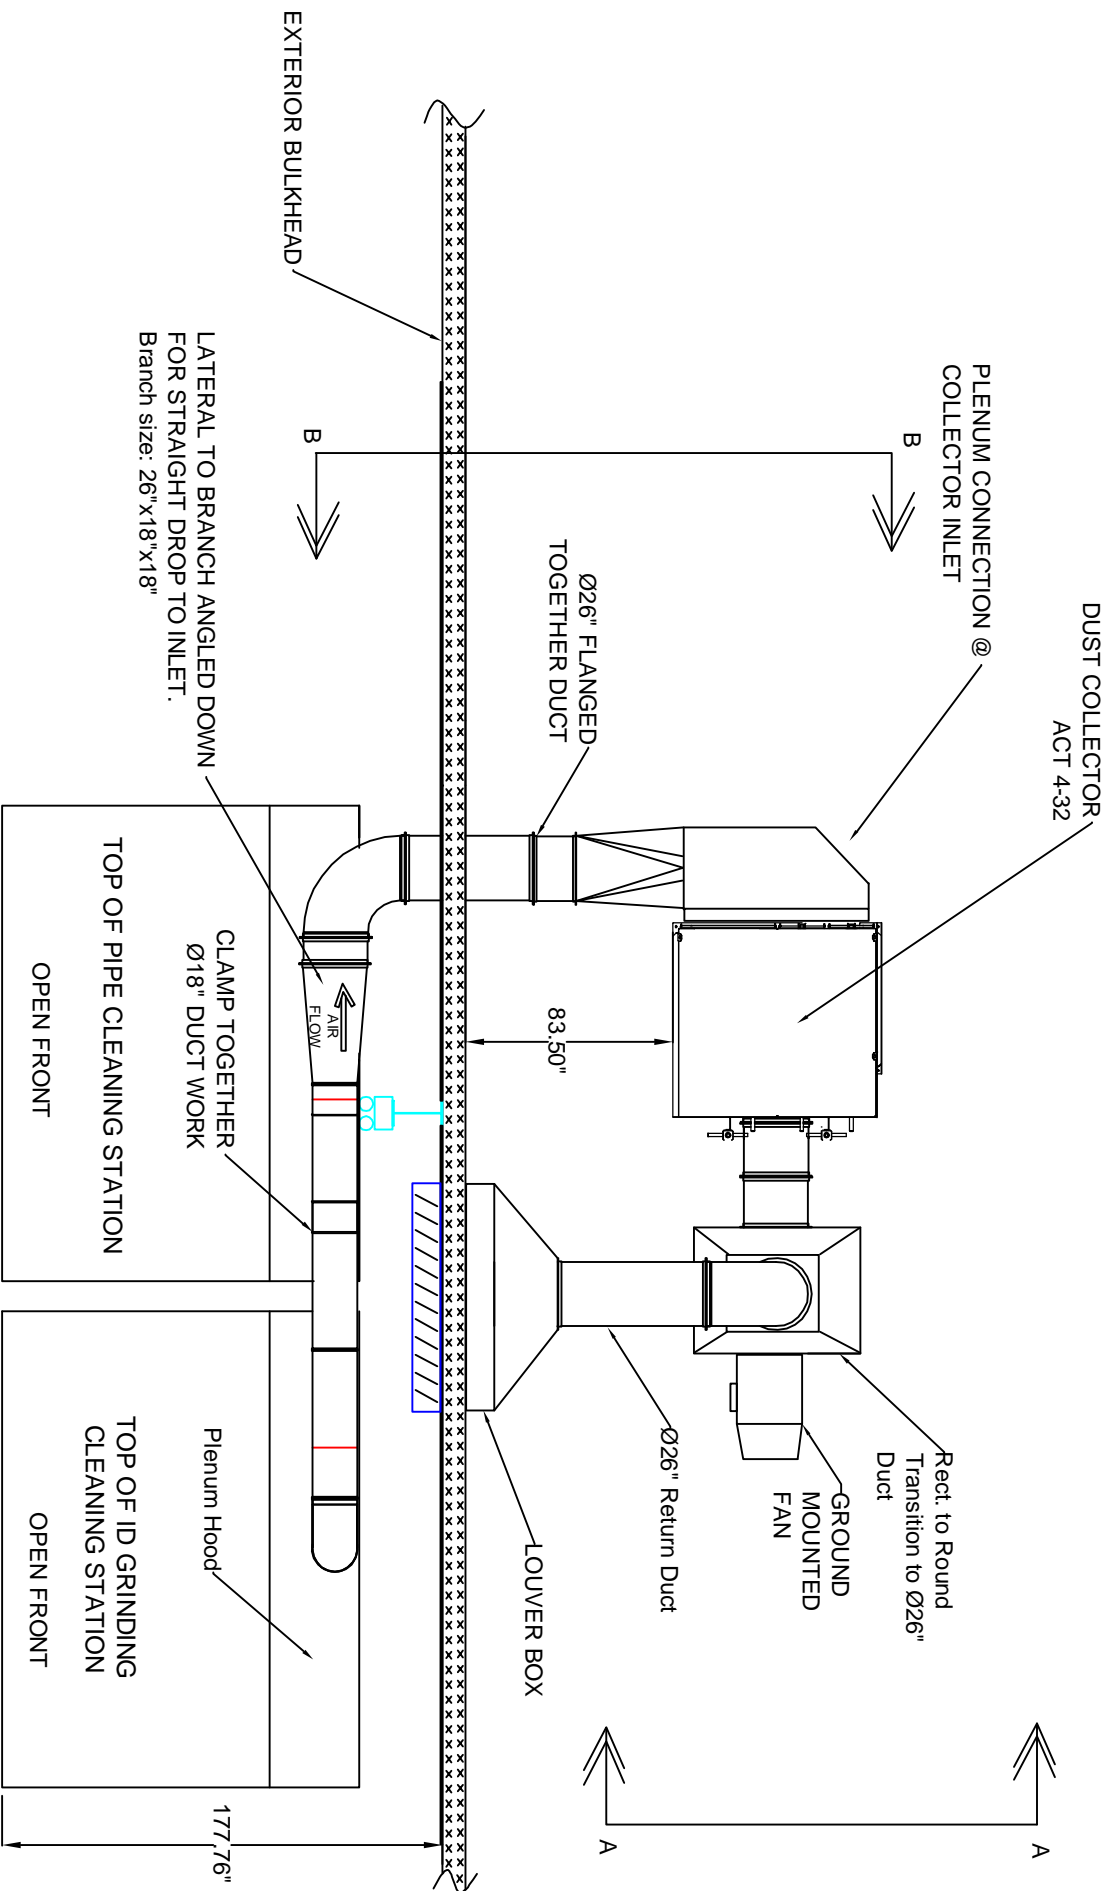

Revised: 12/3/2012 by J.T.L

Avani Environmental Intl. Inc.	
95 Cypress Drive	
Youngsville, NC 27596	
P# 919-488-2862 F# 919-488-2863	
Project: WEATHERFORD, Lafayette, LA	
Drawing: GRINDER & PIPE CLEANING	
Date: 02/14/2013	Drawn by: J.T.L
Sheet No: 1 OF 1	Scale: NTS



This document was created with Win2PDF available at <http://www.win2pdf.com>.
The unregistered version of Win2PDF is for evaluation or non-commercial use only.
This page will not be added after purchasing Win2PDF.