


12' BY 14' ENCLOSURE ELEVATION VIEW

COLLECTION SYSTEM CFM = 5,800

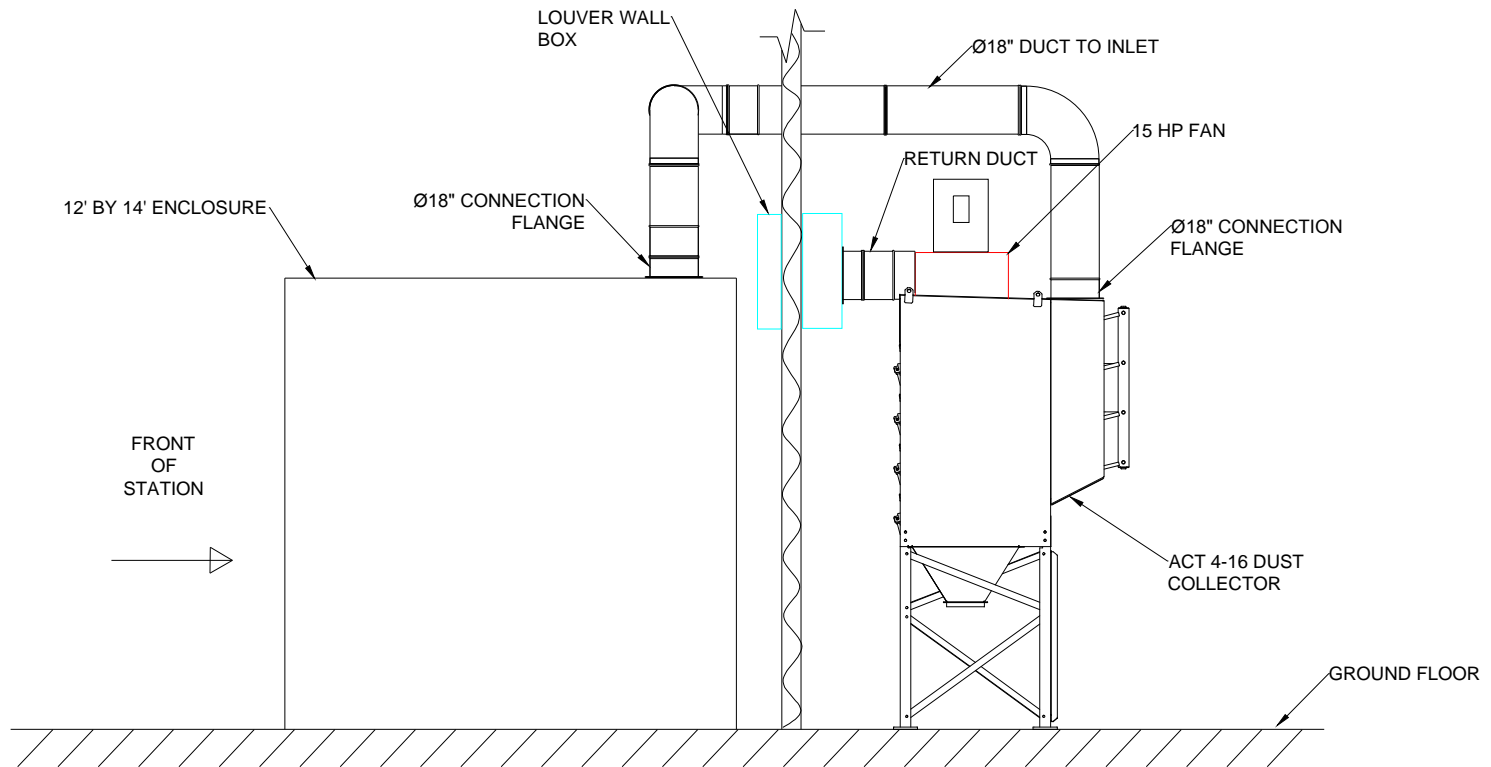

Avani Environmental Intl. Inc.
95 Cypress Drive
Youngsville, NC 27596
PH 919-488-2862, FX 919-488-2863

Avani

Project: WEATHERFORD
Drawing: ENCLOSURE 12' BY 14'
Date: 11/09/2012 | Drawn by: J.T.L
Sheet No: 1 OF 1