


# COLLECTION SYSTEM CFM = 5,800

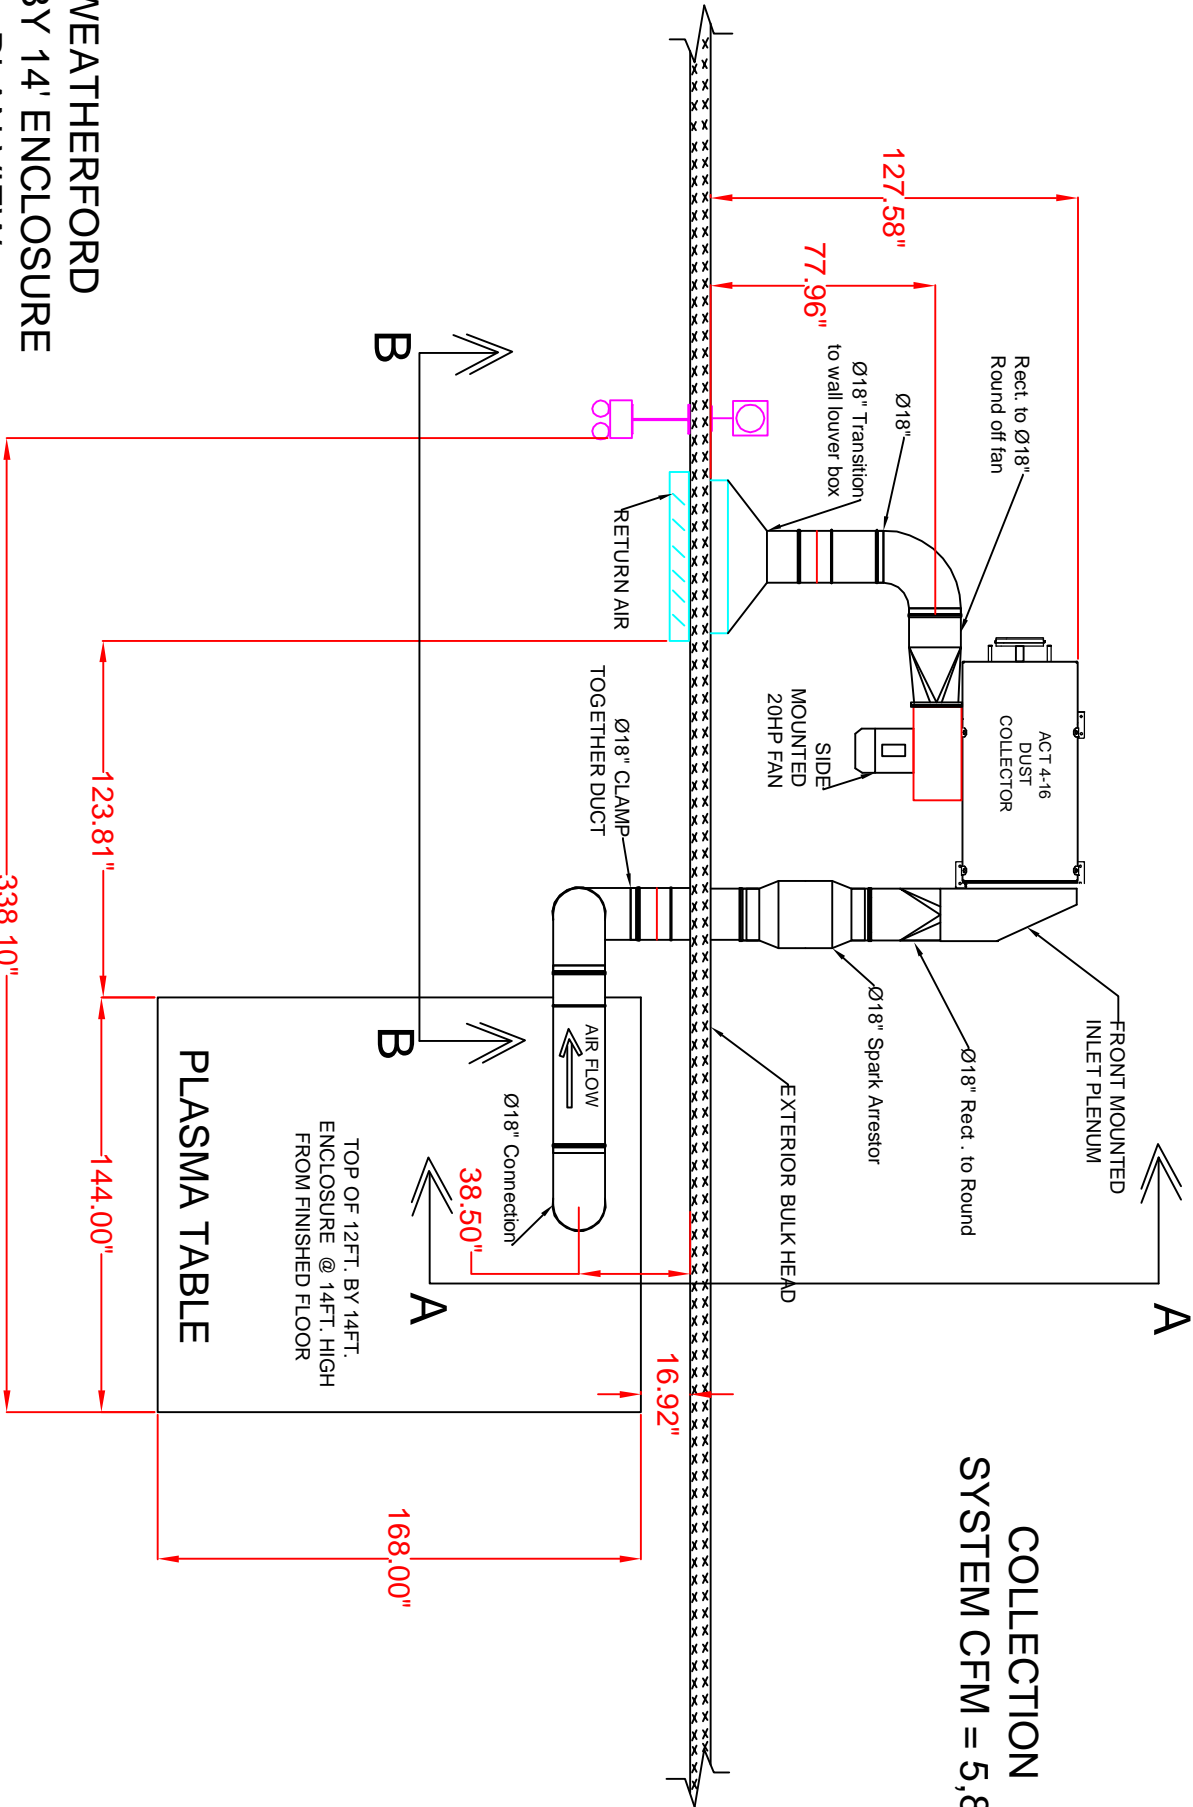

## WEATHERFORD 12' BY 14' ENCLOSURE PLAN VIEW



This document was created with Win2PDF available at <http://www.win2pdf.com>.  
The unregistered version of Win2PDF is for evaluation or non-commercial use only.  
This page will not be added after purchasing Win2PDF.