


# WEATHERFORD PHASE II

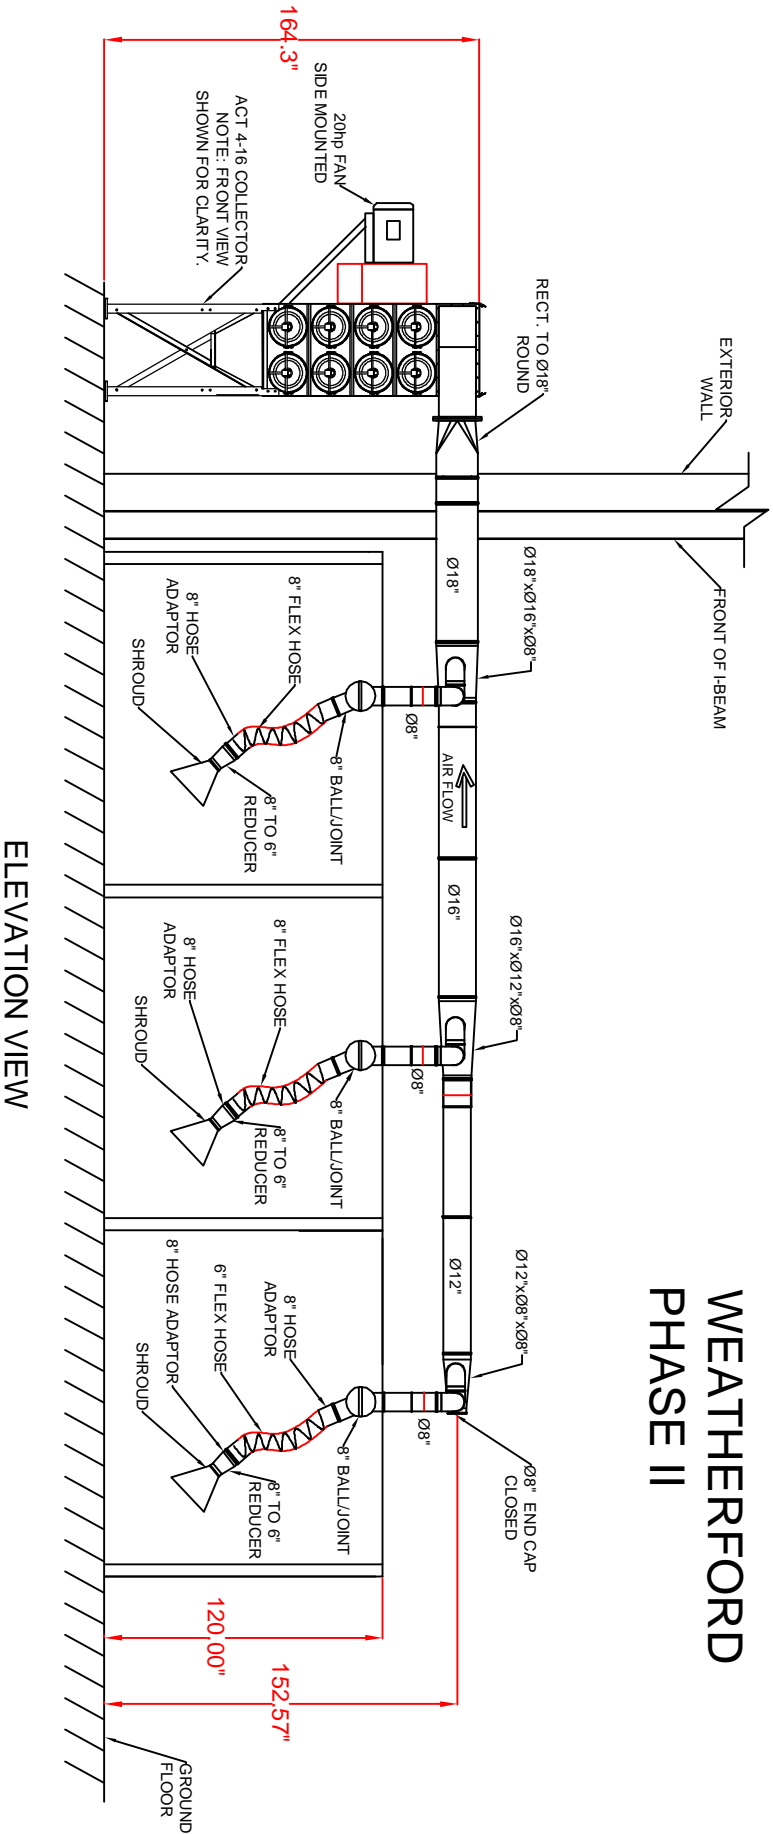

ELEVATION VIEW

## SWING FRAME GRINDER PARTITIONS

REVISED 2/8/2013 BY: J.T.L

This document was created with Win2PDF available at <http://www.win2pdf.com>.  
The unregistered version of Win2PDF is for evaluation or non-commercial use only.  
This page will not be added after purchasing Win2PDF.