


SWING FRAME GRINDER PARTITIONS

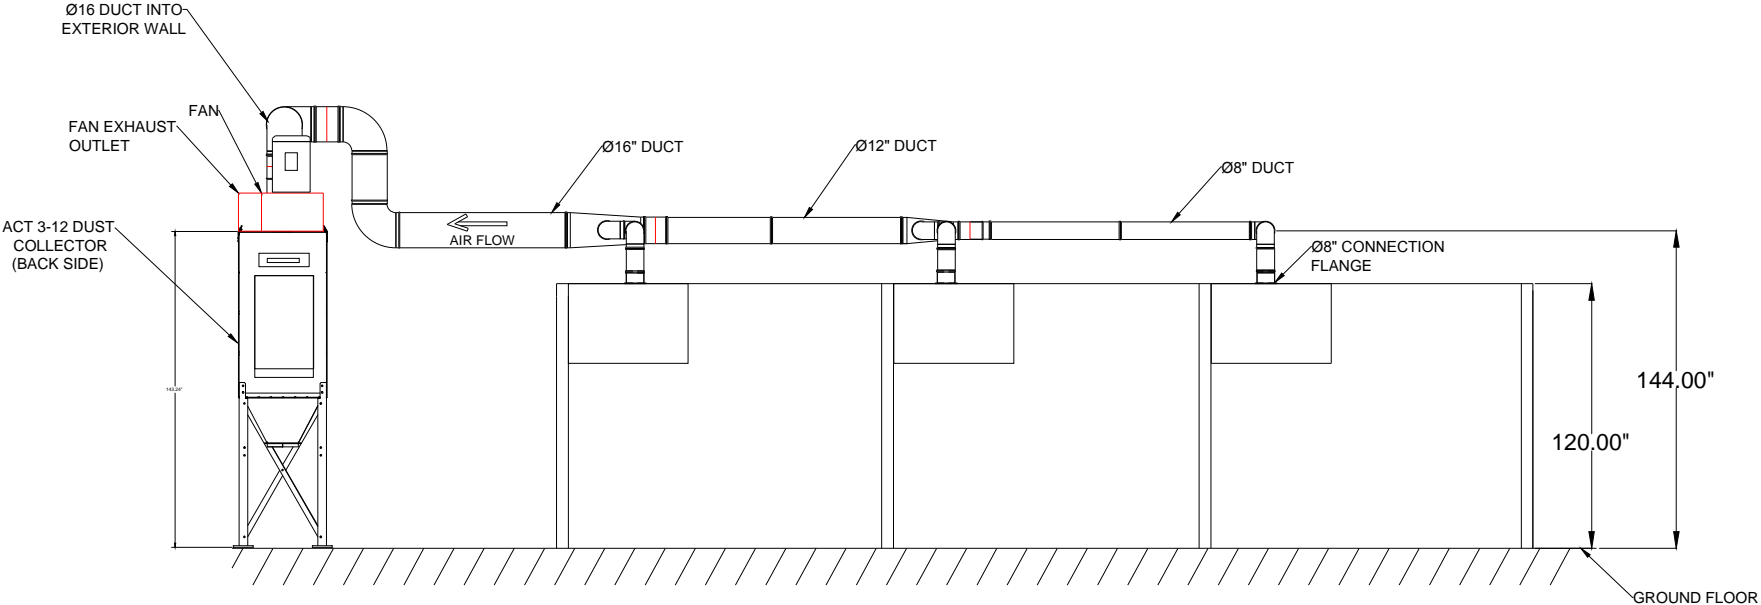

ELEVATION VIEW

REVISED 12/3/2012 BY: J.T.L

Avani Environmental, Inc. Inc. 95 Cypress Drive Youngsville, NC 27596 PH 919-488-2882 FX 919-488-2883	<b>Avani</b>
Project: Weatherford Lafayette, La.	
Drawing: Swing Frame Grinder Parti.	
Date: 11/7/2012 Drawn by: J.T.L	
Sheet No: 2 of 2	