


# Performance Contractors Duct Layout

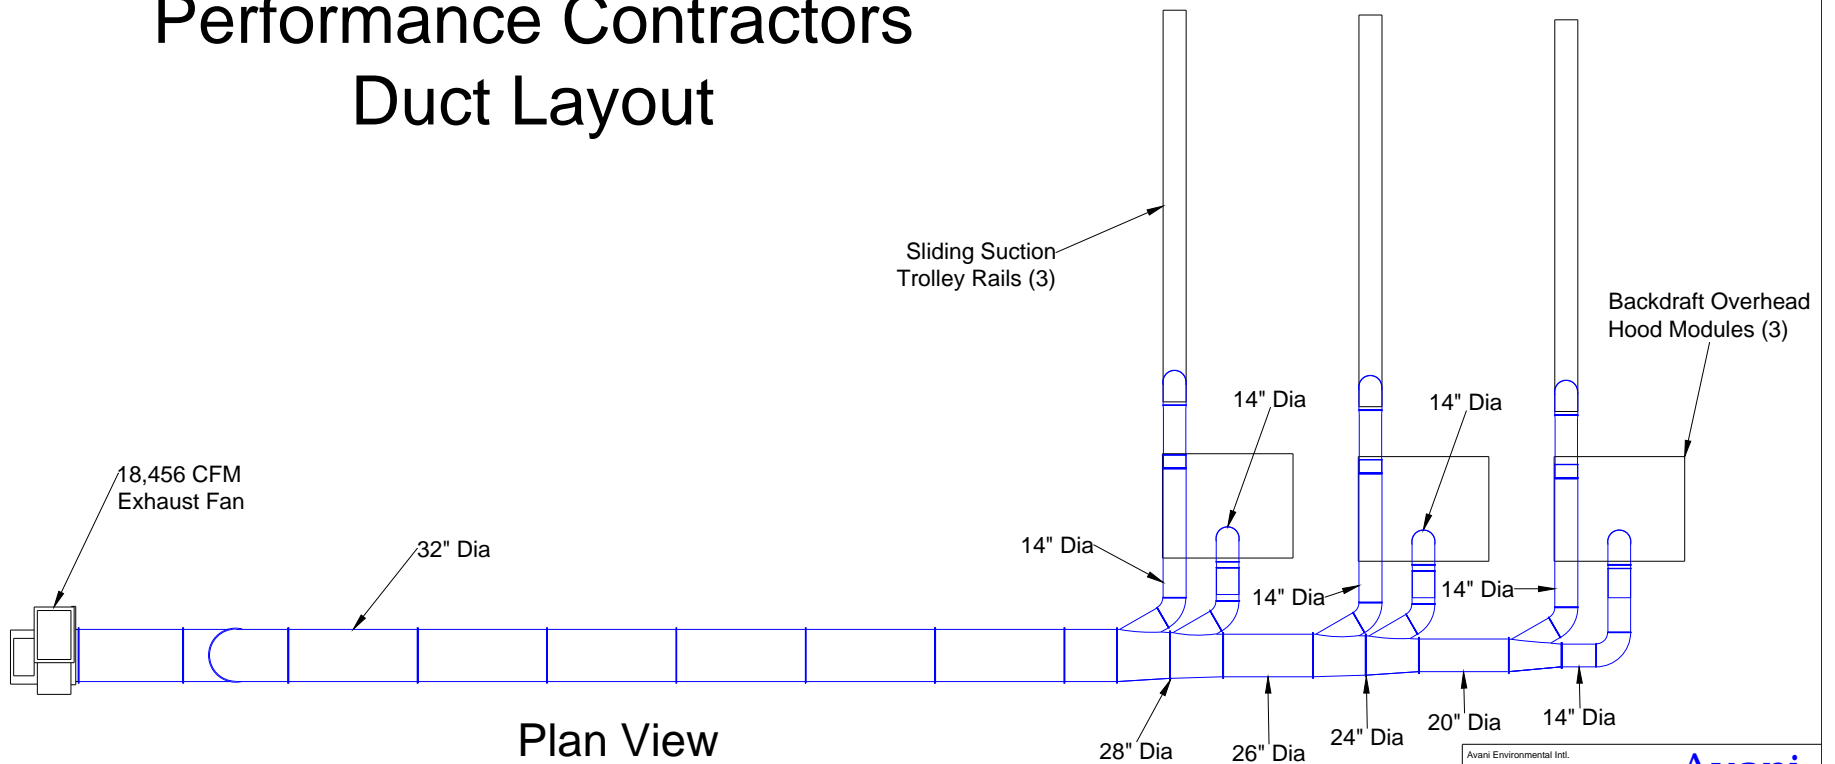

Avani Environmental Int.  
95 Cypress Drive  
Youngsville, NC 27596  
Ph 919-570-2862 Fax 919-570-2863

**Avani**

Project: Performance Contractors	
Drawing: Duct Layout	
Date: 10/26/12	Drawn by: MDT
Sheet No: 1 Of 1	Rev.: 0