


Dust Extraction Layout for Booth Area

Plan View

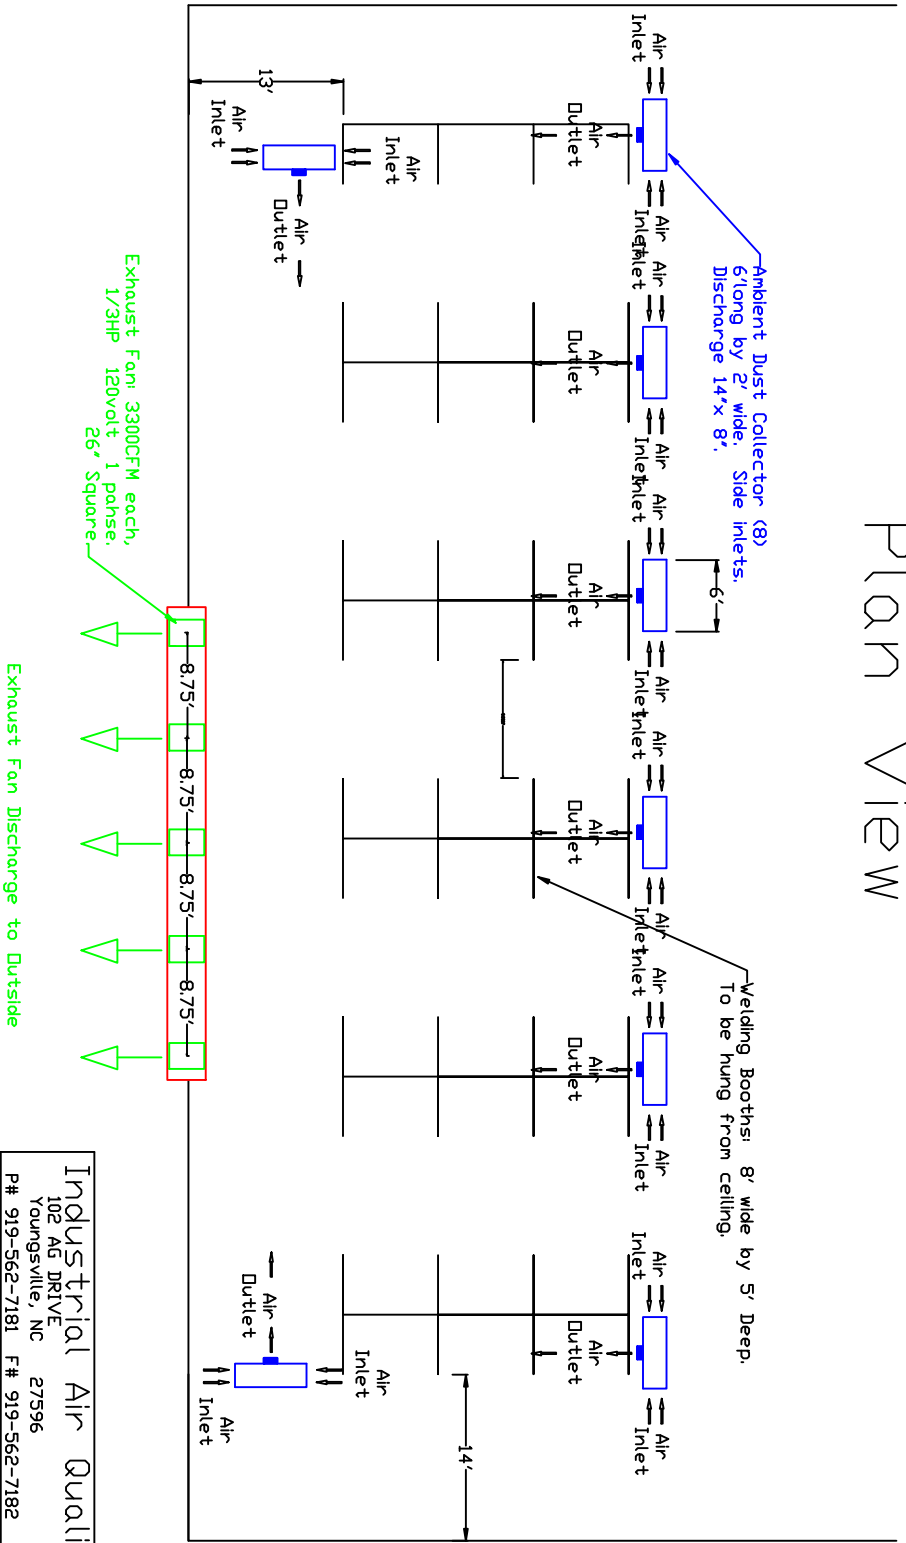

Industrial Air Quality
102 AG DRIVE 27596
Youngsville, NC
P# 919-562-7181 F# 919-562-7182

Project: Primesouth ACTC

Drawing: Room ventilation

Date: 8/13/09 Drawn by: RAV

Scale: 1:1

