


33

34

35

36

37

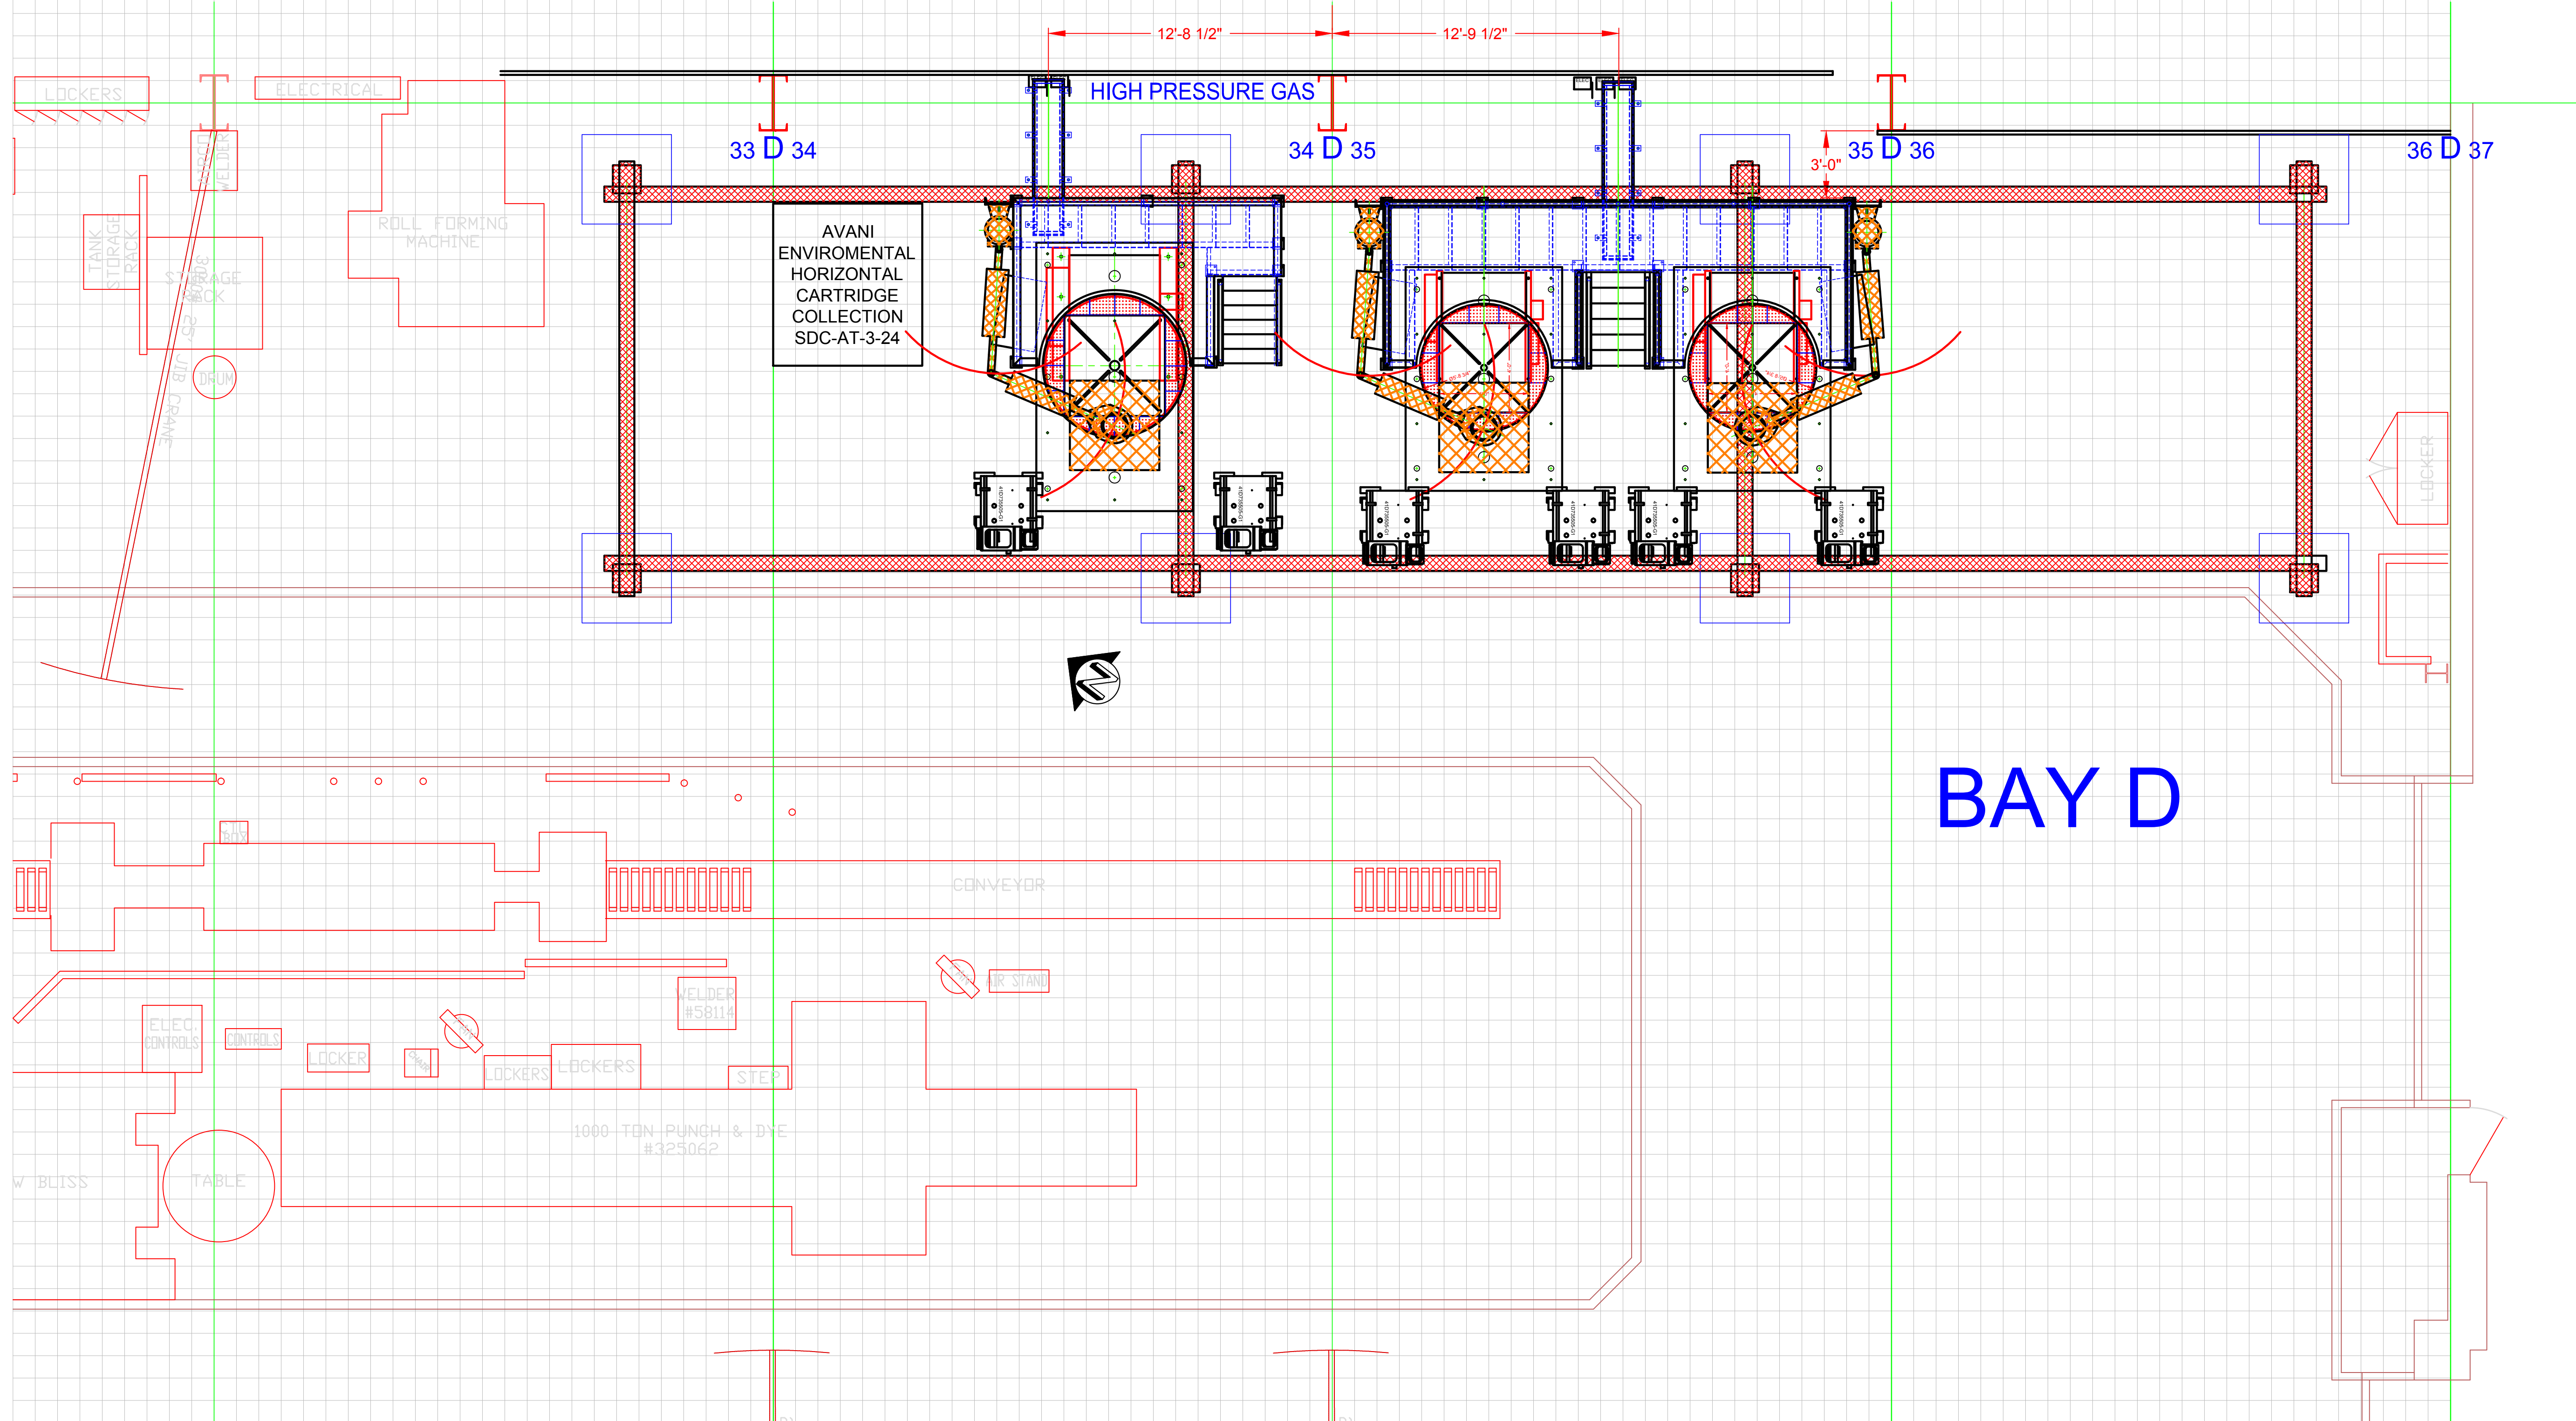

BAY D