
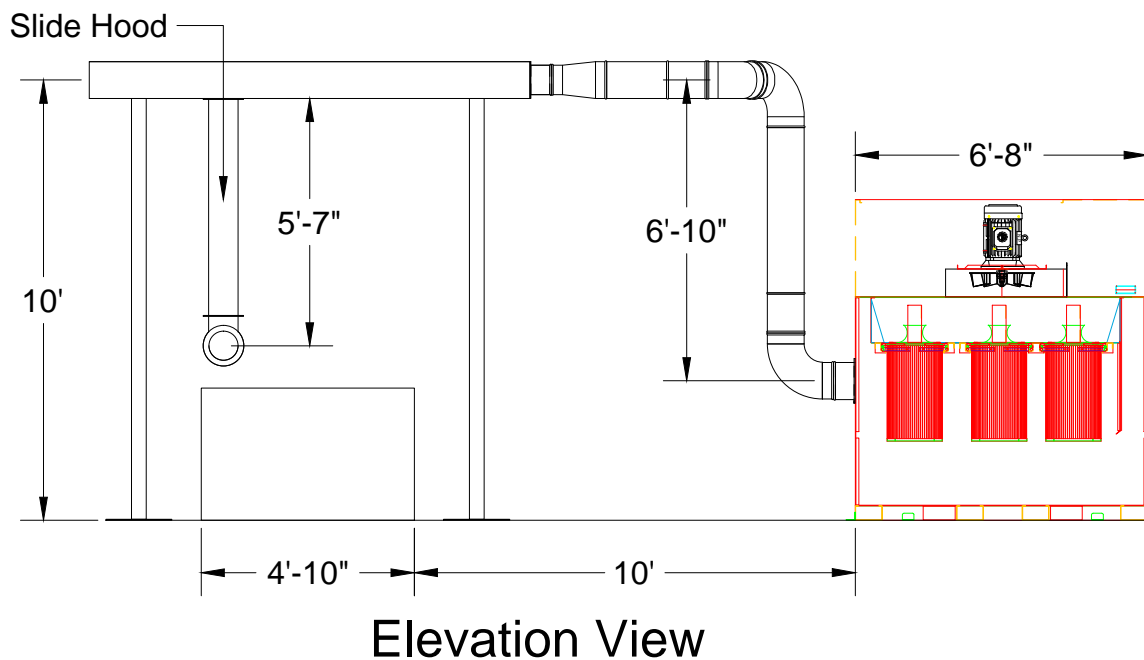


AirGas/Pa Rail Car SO21808

Duct Layout

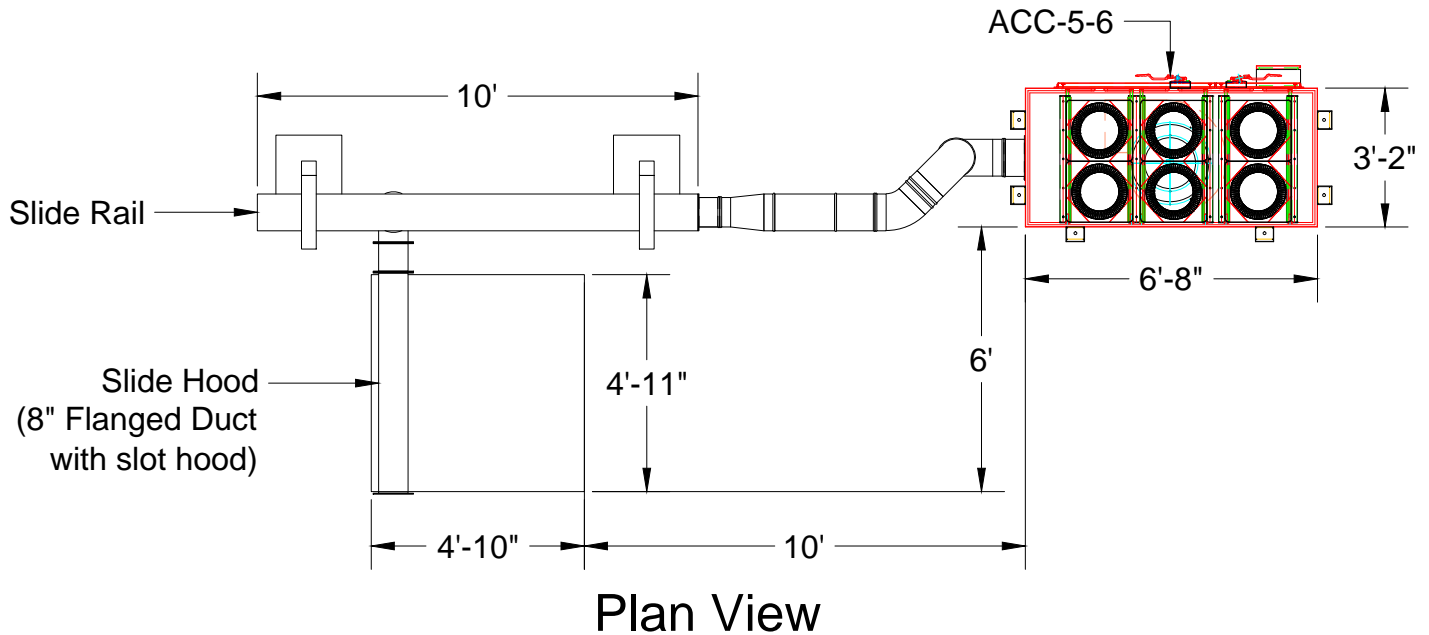

Notes:

1. Clamp together duct to support from duct stands
2. Use of slide rail and slide hood
3. Avani Environmental standard installation crew is quoted out per day based on the above drawings and approvals. Any changes, modifications, downtime, or inability to perform our work above and beyond the control of Avani Environmental will charge an additional \$1,000 per work day (5 or more hours) per crew above what was initially quoted.

Avani Environmental Intl. Inc.
 95 Cypress Drive
 Youngsville, NC 27596
 P# 919-488-2862 F# 919-488-2863

Avani

Project: AirGas/Pa Rail SO21808

Drawing: Duct Layout

Date: 8/28/14

Drawn by: MDT

Sheet No: 1 OF 1

Rev: 0