
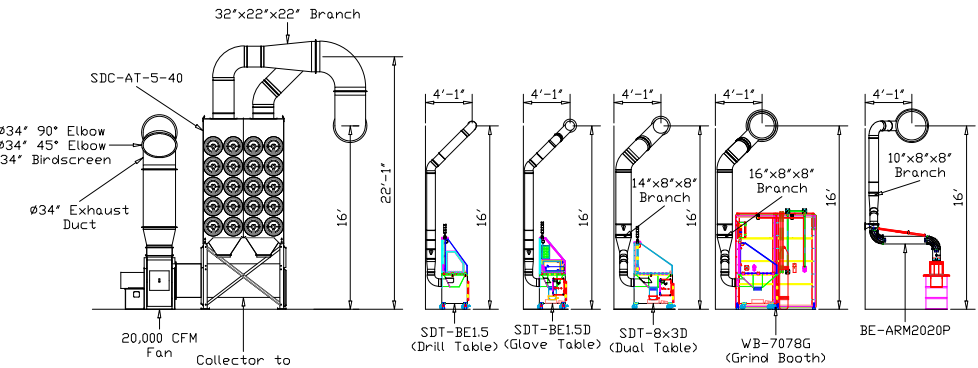


Bloom Energy SD21554 Duct Layout

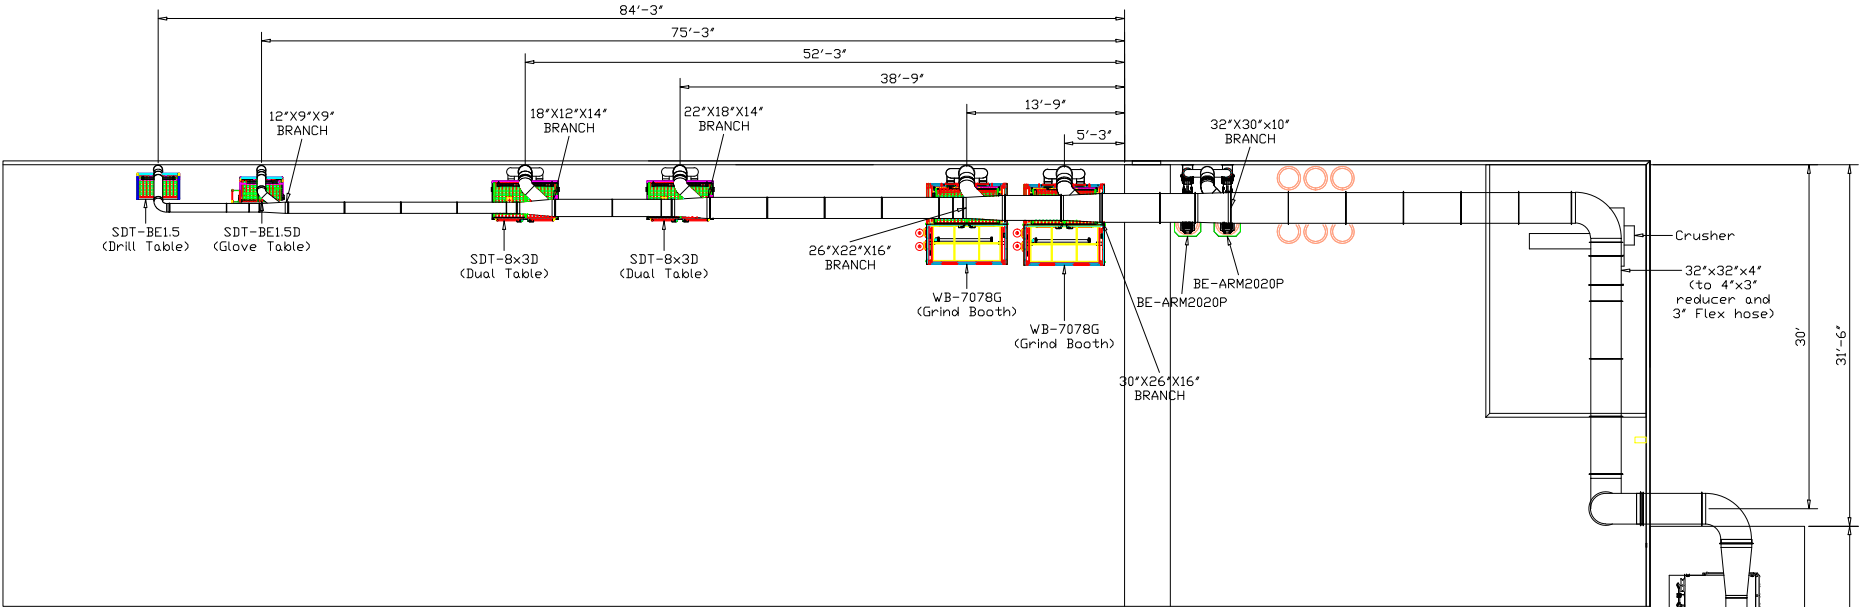

Notes:
 1. Clamp together duct to support from ceilings
 2. Avani Environmental standard installation crew is quoted out per day based on the above drawings and approvals. Any changes, modifications, downtime, or inability to perform our work above and beyond the control of Avani Environmental will charge an additional \$1,000 per work day (5 or more hours) per crew above what was initially quoted.

Avani Environmental Intl. Inc. 95 Cypress Drive Youngsville, NC 27596 PH 919-488-2862 F# 919-488-2863		
Project: Bloom Energy SD21554		
Drawing: Duct Layout		
Date: 10/13/14		Drawn by: MDT
Sheet No: 1 of 1 Rev: 2		