


# Bonney Forge - G120 Gnuitti

## Plan View

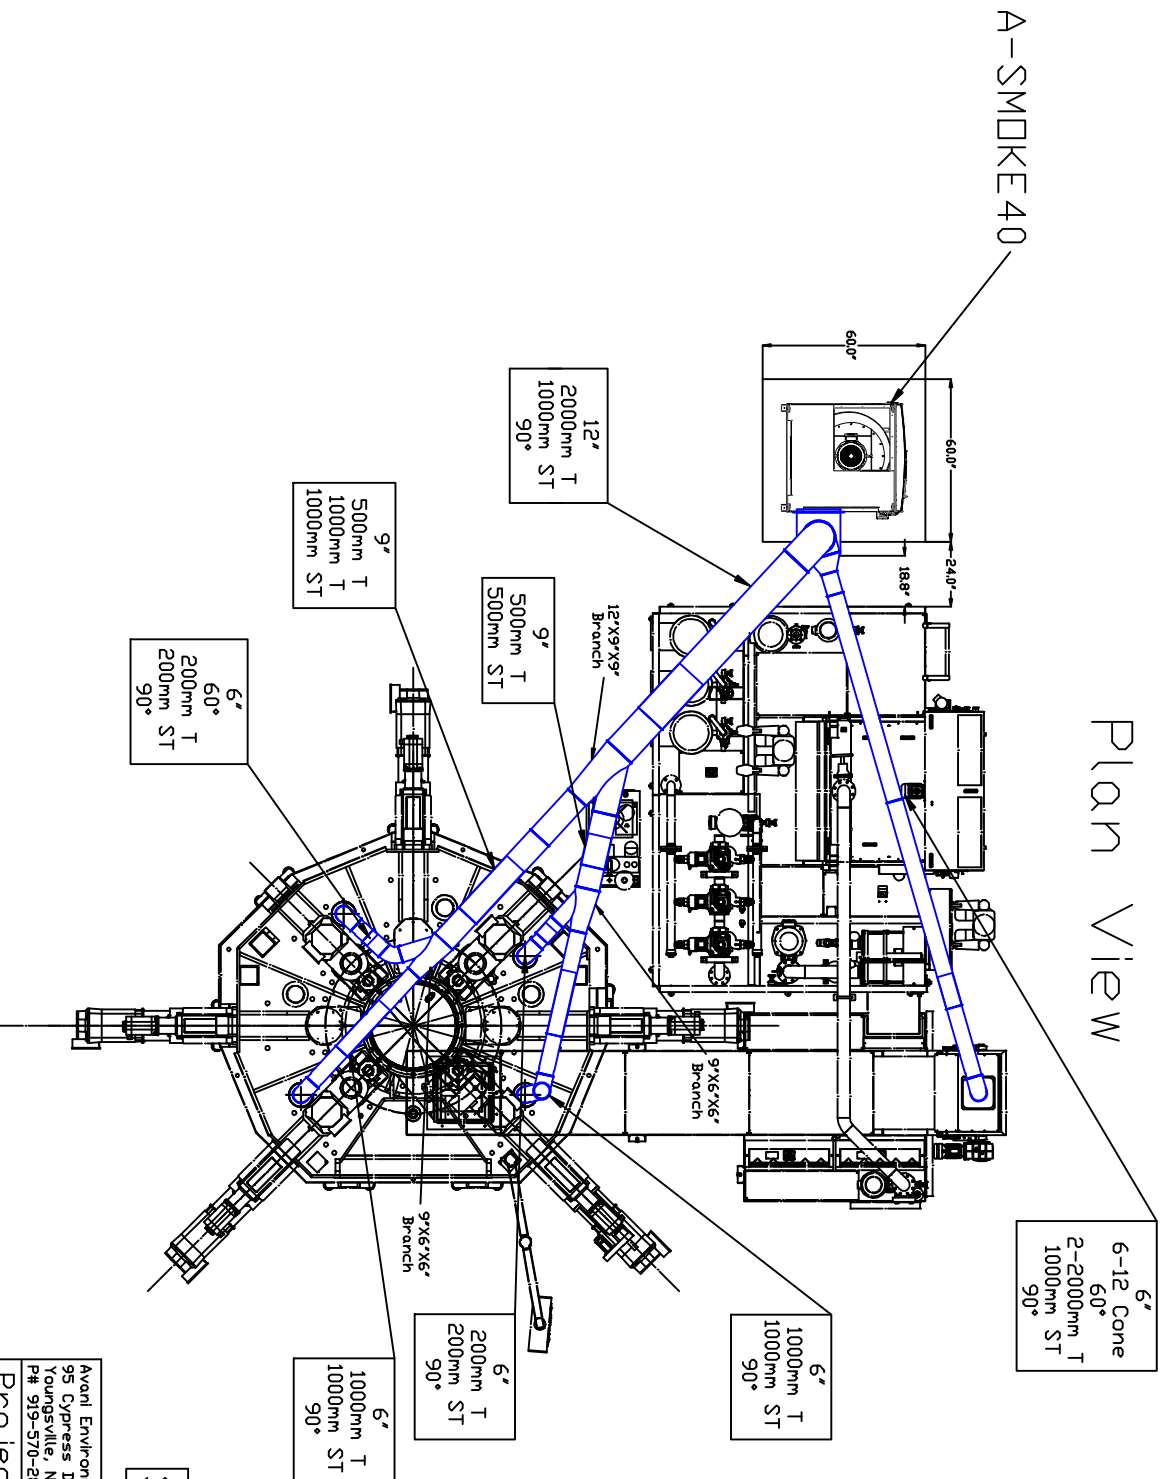

SD#: 19822

Avani Environmental Intl  
 95 Cypress Drive 27596  
 Youngsville, NC  
 # 919-570-2862 F# 919-570-2863

**Avani**

Project: Bonney Forge  
 Drawing: G120 Gnuitti - Plan  
 Date: 4/16/13 | Drawn by: WWB  
 Sheet No: 1 of 2 | Rev: 2