


Suction Hood Drawing

End View

Side View

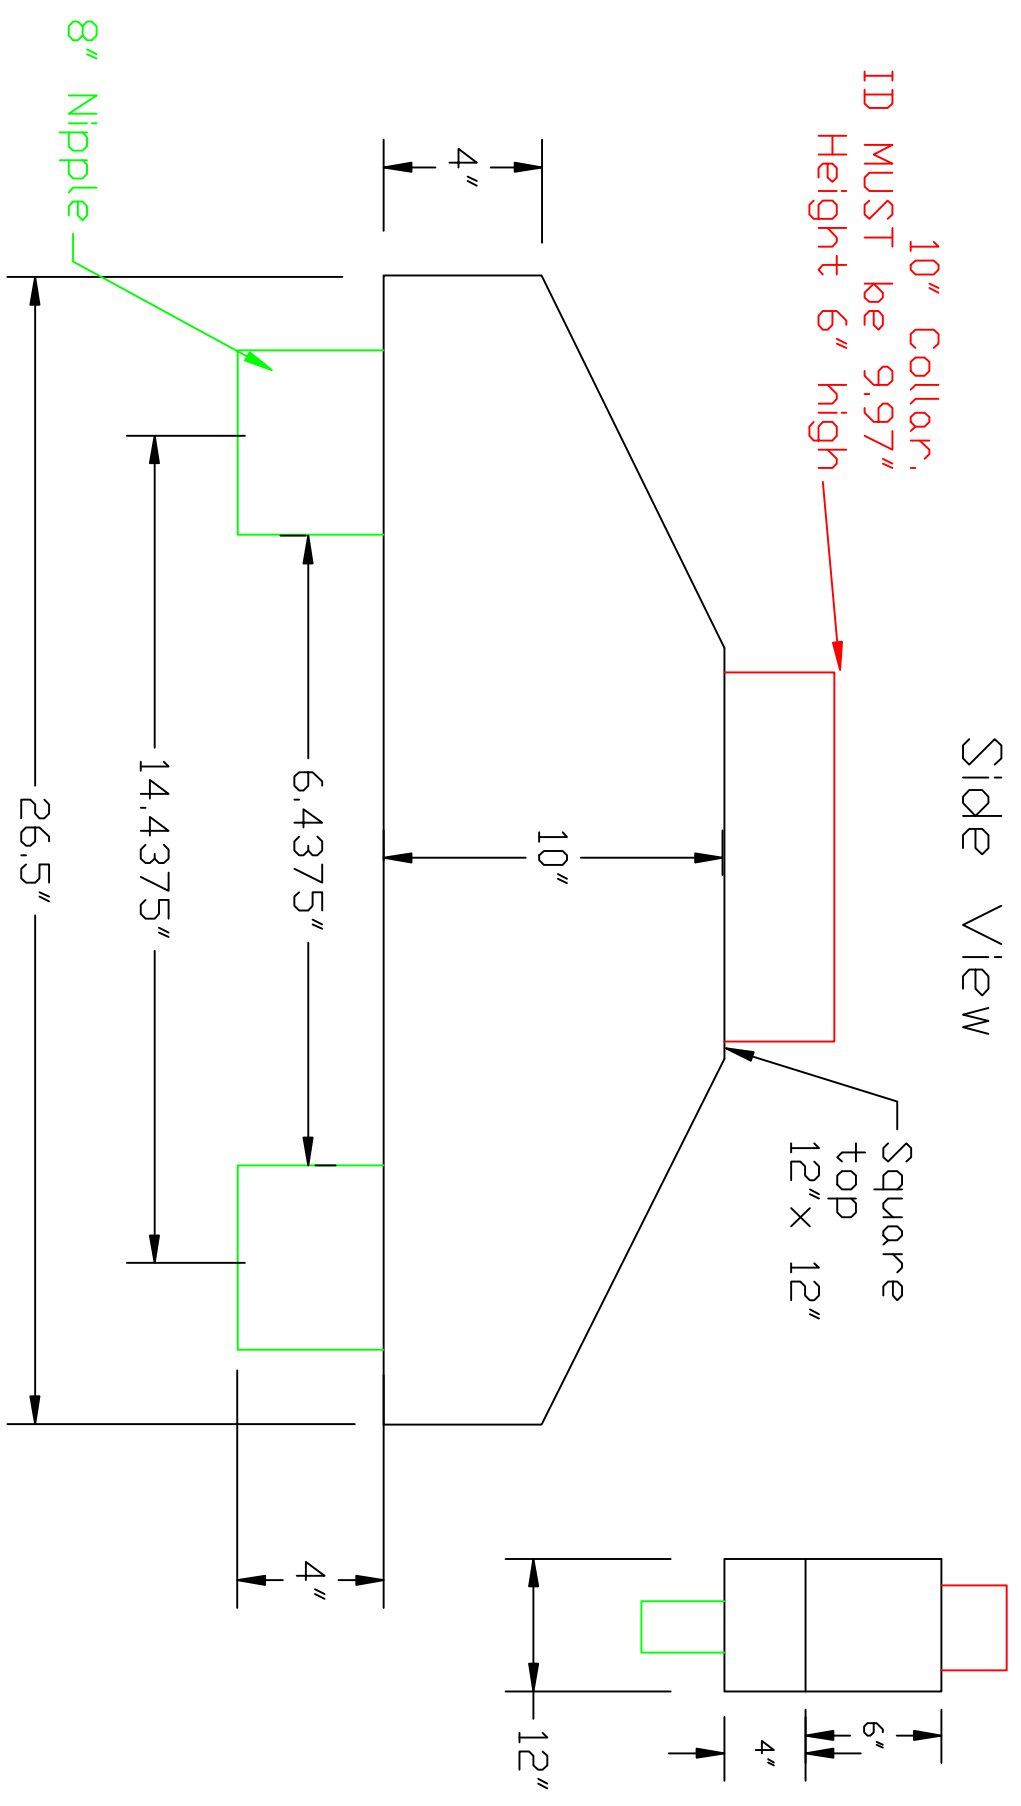

Oskar Environmental
P# 919-570-2862 F# 919-570-2863
Project: Bullock County
Drawing: Suction Hood
Date: 5/26/10 Drawn by: RAV
Sheet No:

