

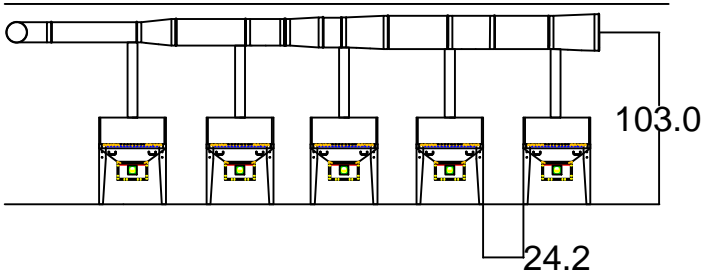


Coastal Welding 21635 Duct Layout Schematic

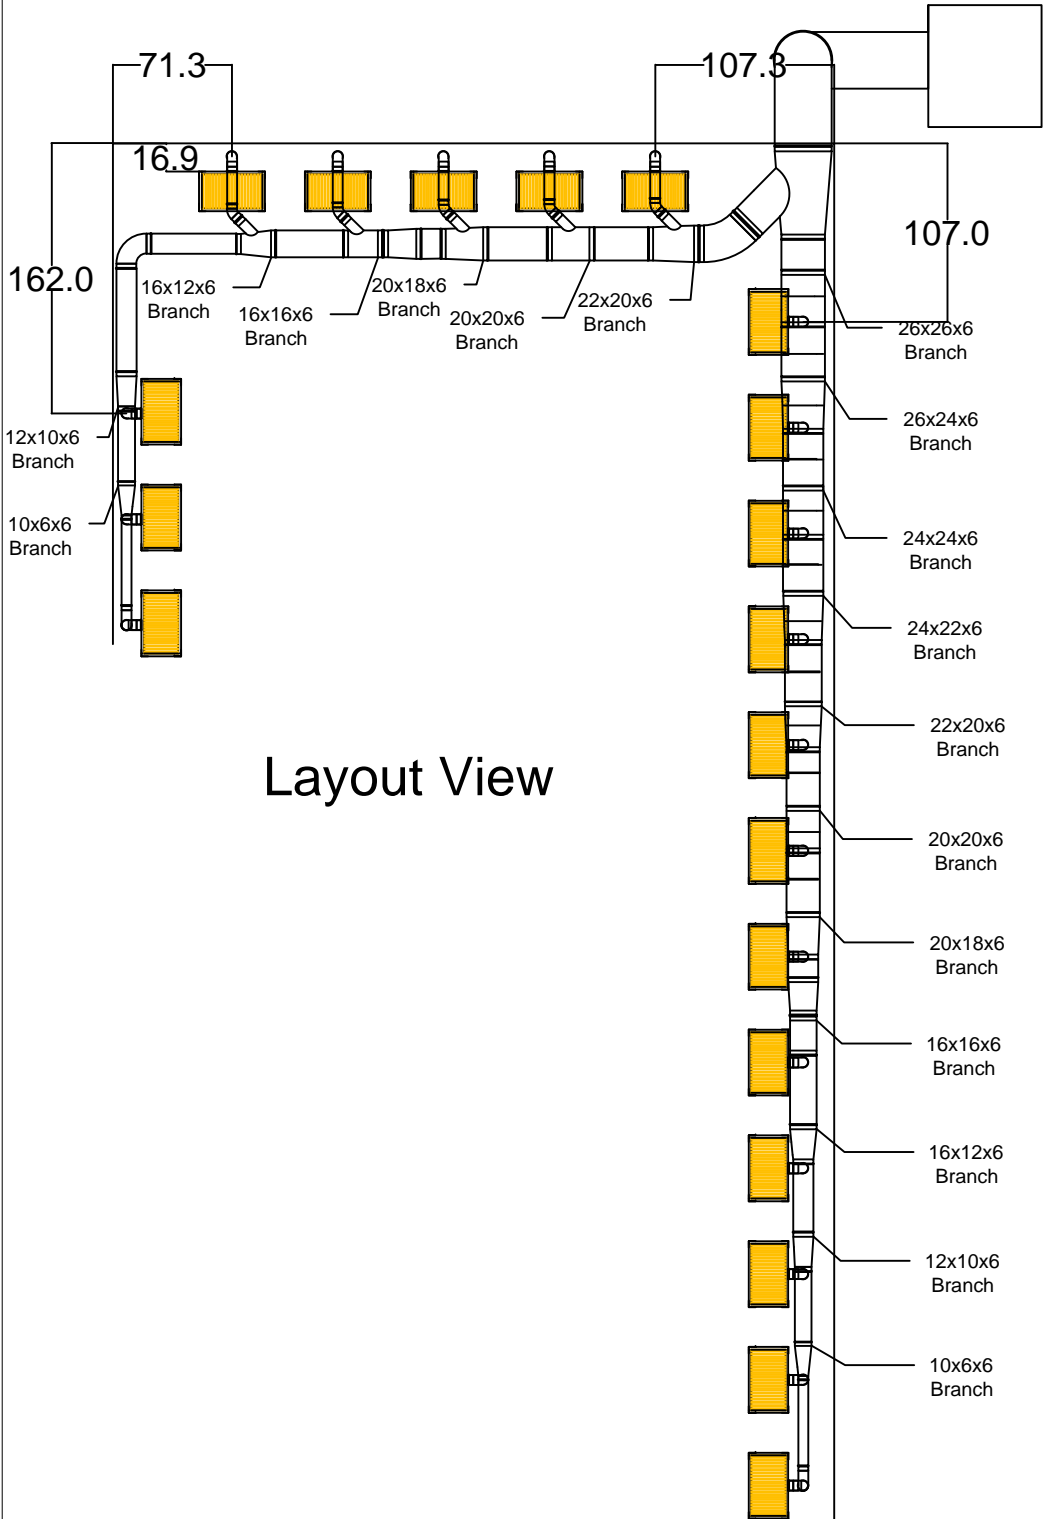

Elevation View

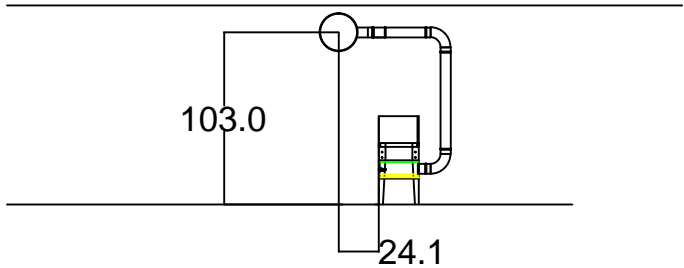

Side View

Avani Environmental Intl. Inc.
95 Cypress Drive
Youngsville, NC 27596
P# 919-488-2862 F# 919-488-2863

Avani

Project: Coastal Welding SO21635

Drawing: Approval Drawing

Date: 7/16/14

Drawn by: MAC

Sheet No: 1 OF 1

Rev: