



DM2 SO22179 Duct Layout

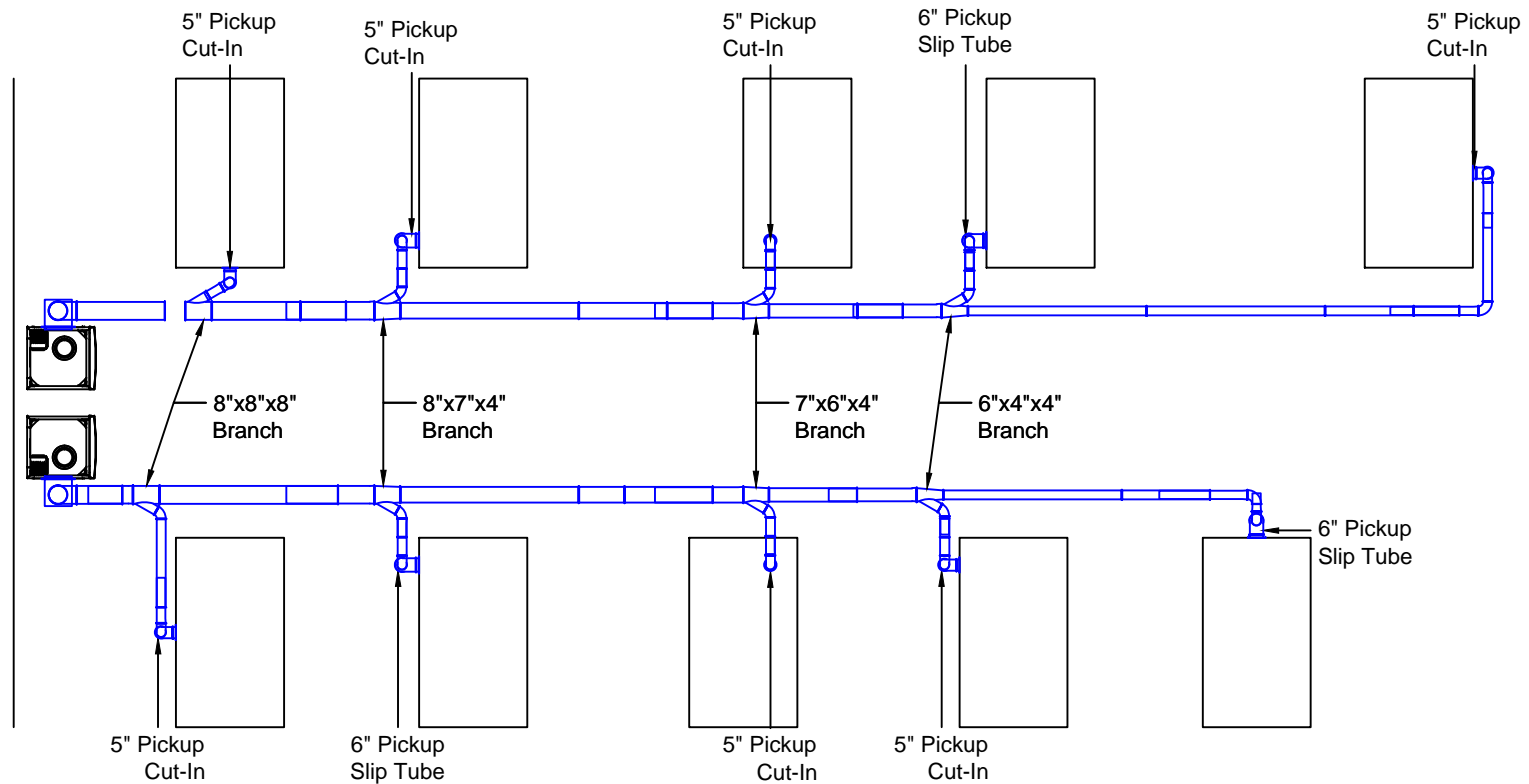

Plan View

Notes:

1. Clamp together duct
2. Support duct from ceiling using gripples
3. Avani Environmental standard installation crew is quoted out per day based on the above drawings and approvals. Any changes, modifications, downtime, or inability to perform our work above and beyond the control of Avani Environmental will charge an additional \$1,000 per work day (5 or more hours) per crew above what was initially quoted.

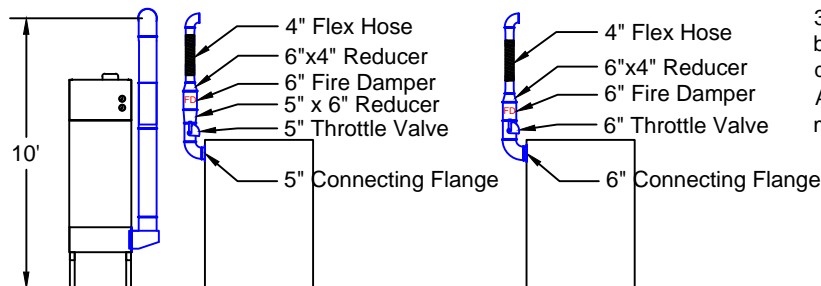

Elevation View

Avani Environmental Intl. Inc.
95 Cypress Drive
Youngsville, NC 27596
P# 919-488-2862 F# 919-488-2863

Avani

Project: DM2 SO22179

Drawing: Duct Layout

Date: 12/2/14

Drawn by: MDT

Sheet No: 1 OF 1

Rev: 1