



Environmental Booth Support Structure

side view

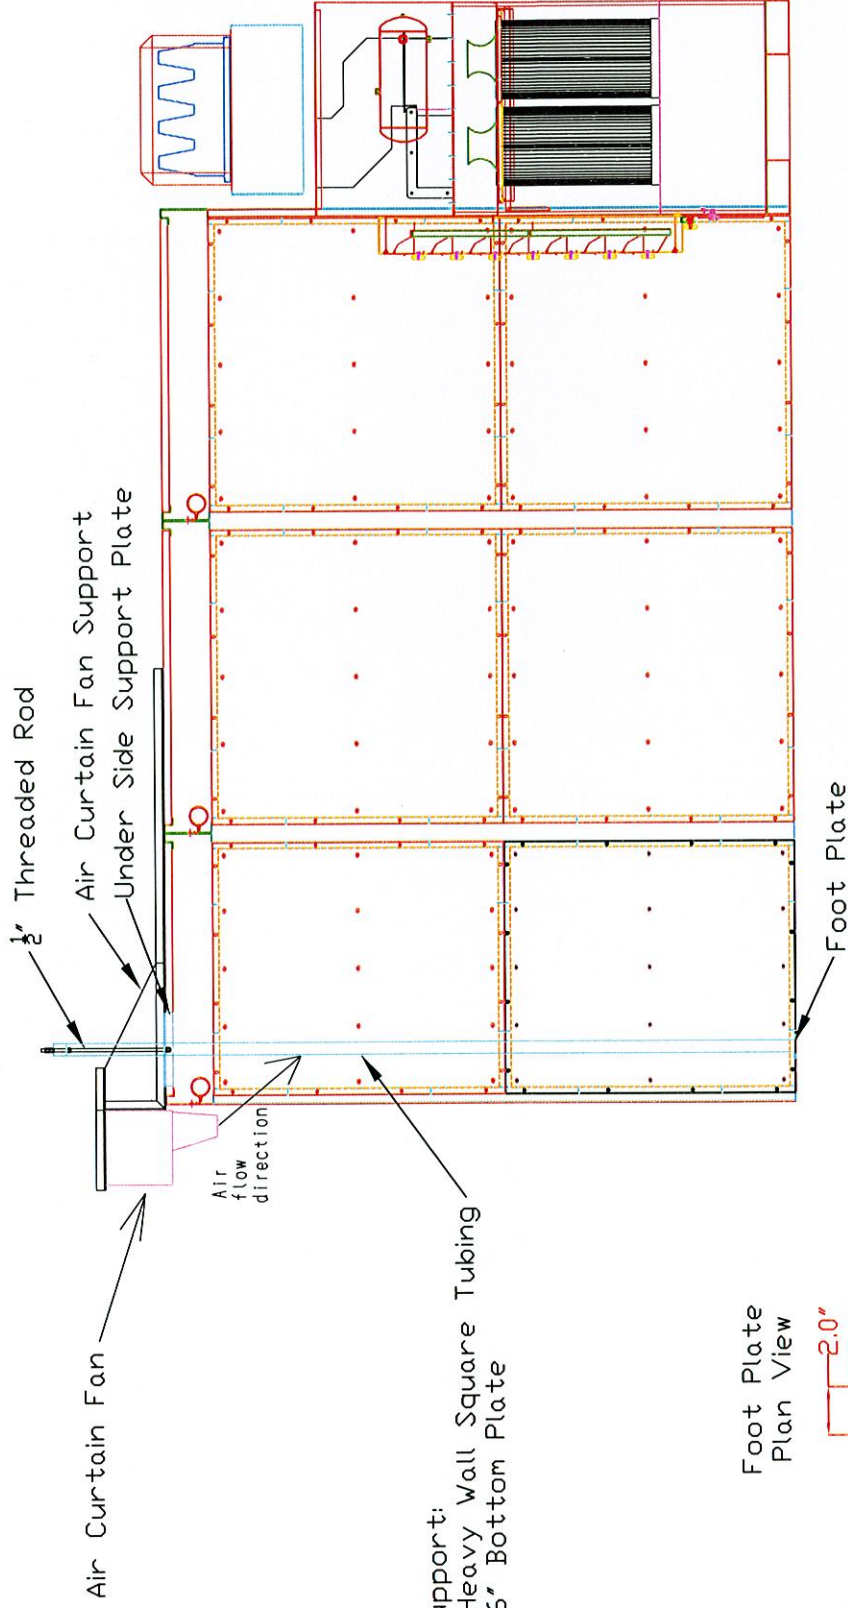

Side Support:
 1. 2" Heavy Wall Square Tubing
 2. 4"X6" Bottom Plate

Foot Plate
 Plan View

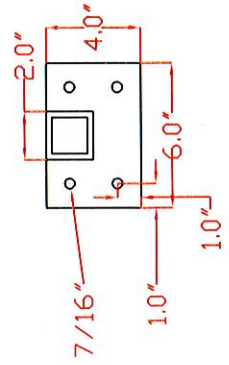


Avani Environmental Intl.
 95 Cypress Drive 27596
 Youngsville, NC
 P# 919-570-2862 F# 919-570-2863

Avani

Project: Fleet Readiness Center
 Drawing: Booth Support Structure
 Date: 4/2/12 Drawn by: wWB
 Sheet No: 1 of 2 Rev: 0

Environmental Booth Support Structure

front view

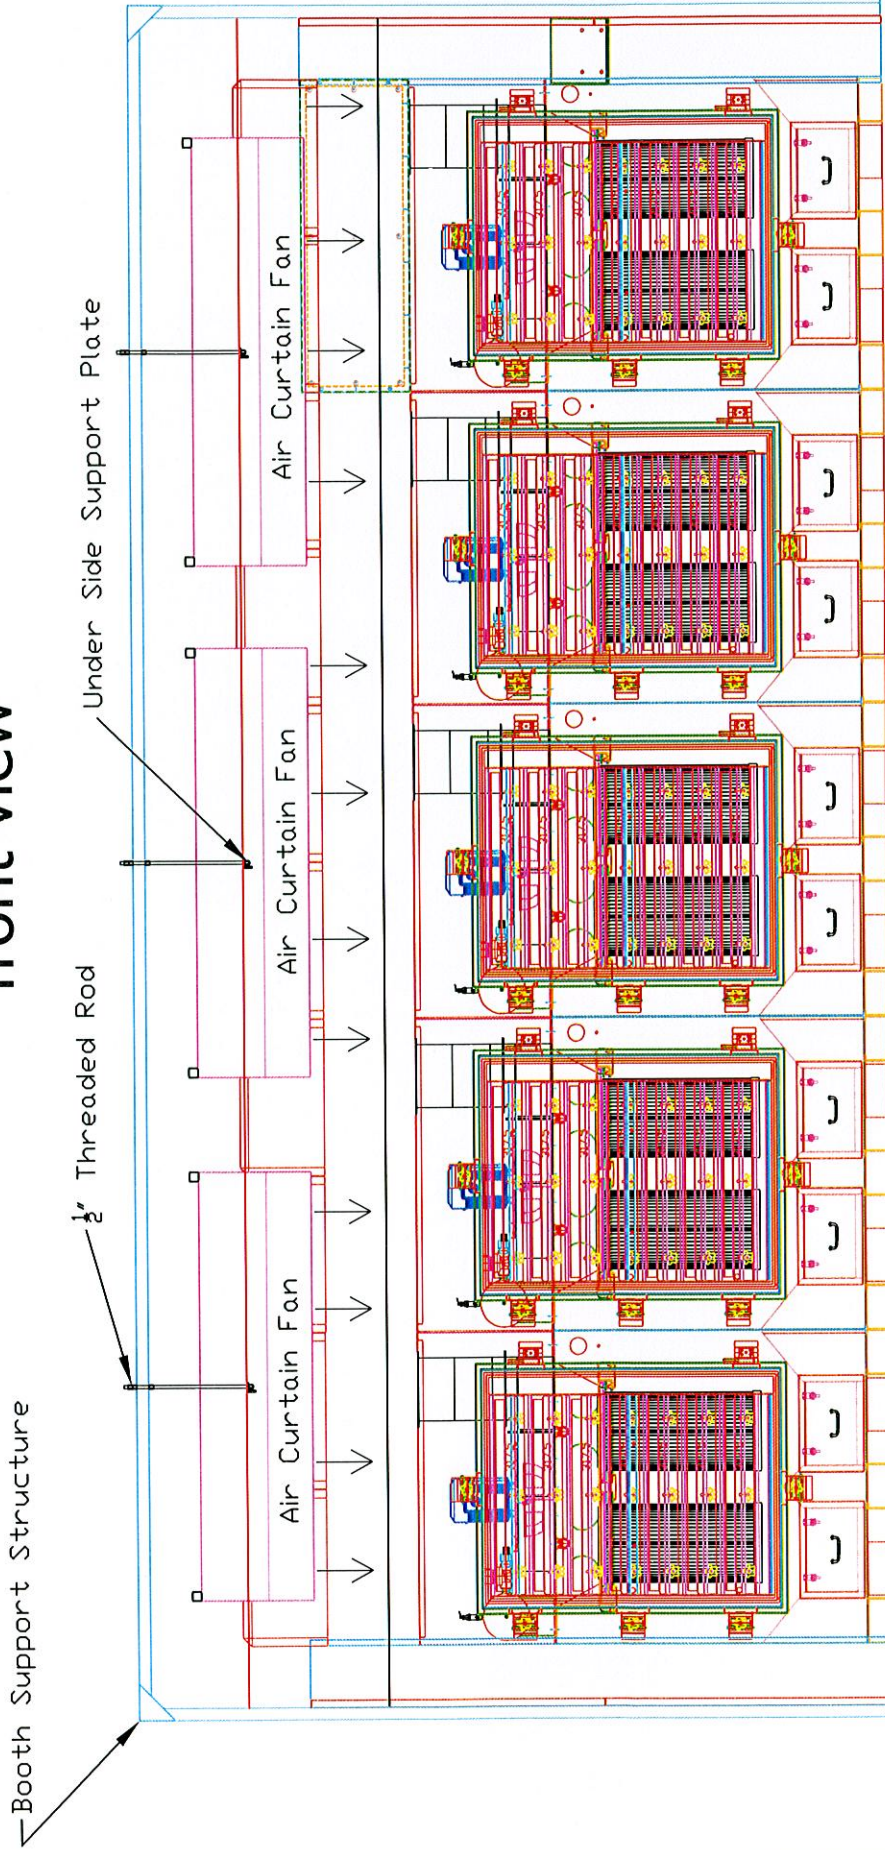

Note:
 Side post to be bolted to the side of the Environmental Booth and anchored to the floor with $\frac{3}{8}$ " anchors. Booth will be leveled using the $\frac{1}{2}$ " threaded rods.

Avani Environmental Intl.
 95 Cypress Drive 27596
 Youngsville, NC
 PH 919-570-2862 F# 919-570-2863

Avani

Project: Fleet Readiness Center
 Drawing: Booth Support Structure
 Date: 4/2/12 Drawn by: WWB
 Sheet No: 2 of 2 Rev: 0