




# Gaithersburg Layout 1 Duct Layout

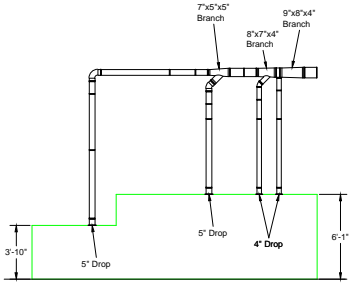

Elevation View  
Section A-A

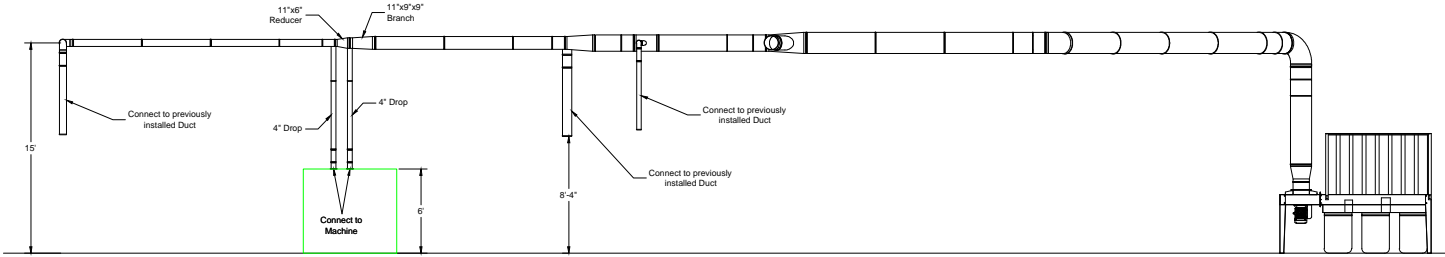

Elevation View

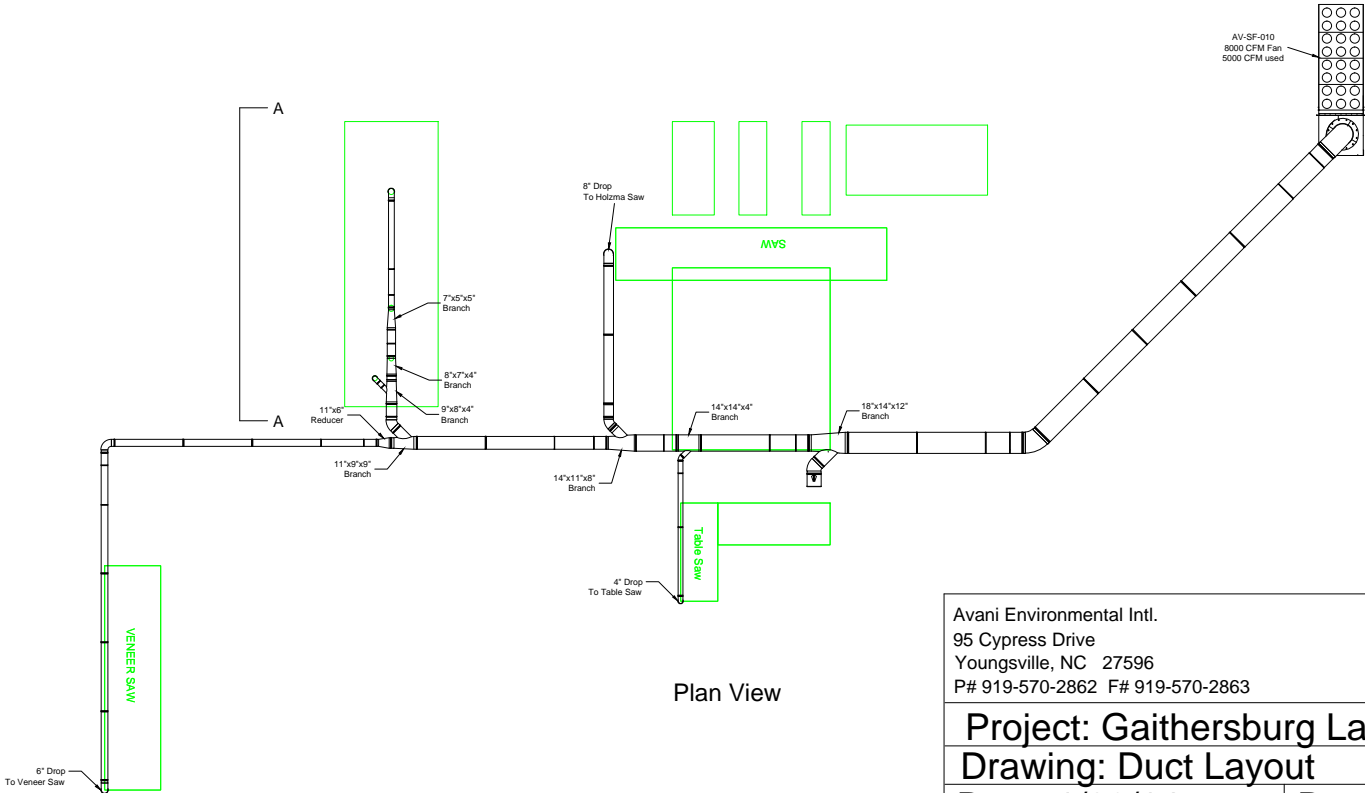

Plan View

Avani Environmental Intl.  
95 Cypress Drive  
Youngsville, NC 27596  
P# 919-570-2862 F# 919-570-2863

**Avani**

Project: Gaithersburg Layout 1

Drawing: Duct Layout

Date: 1/20/14

Drawn by: MDT

Sheet No: 1 of 1

Rev.: 2