



Gaithersburg Layout 2 Duct Layout

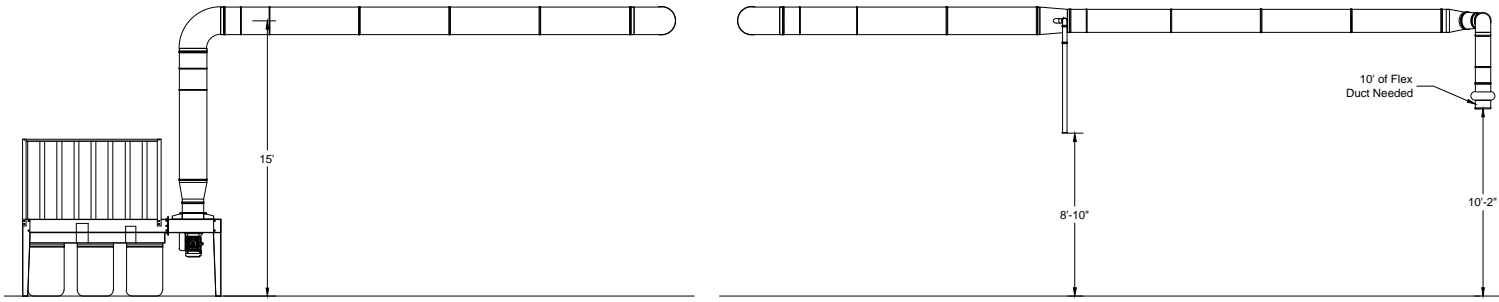

Elevation View

Elevation View

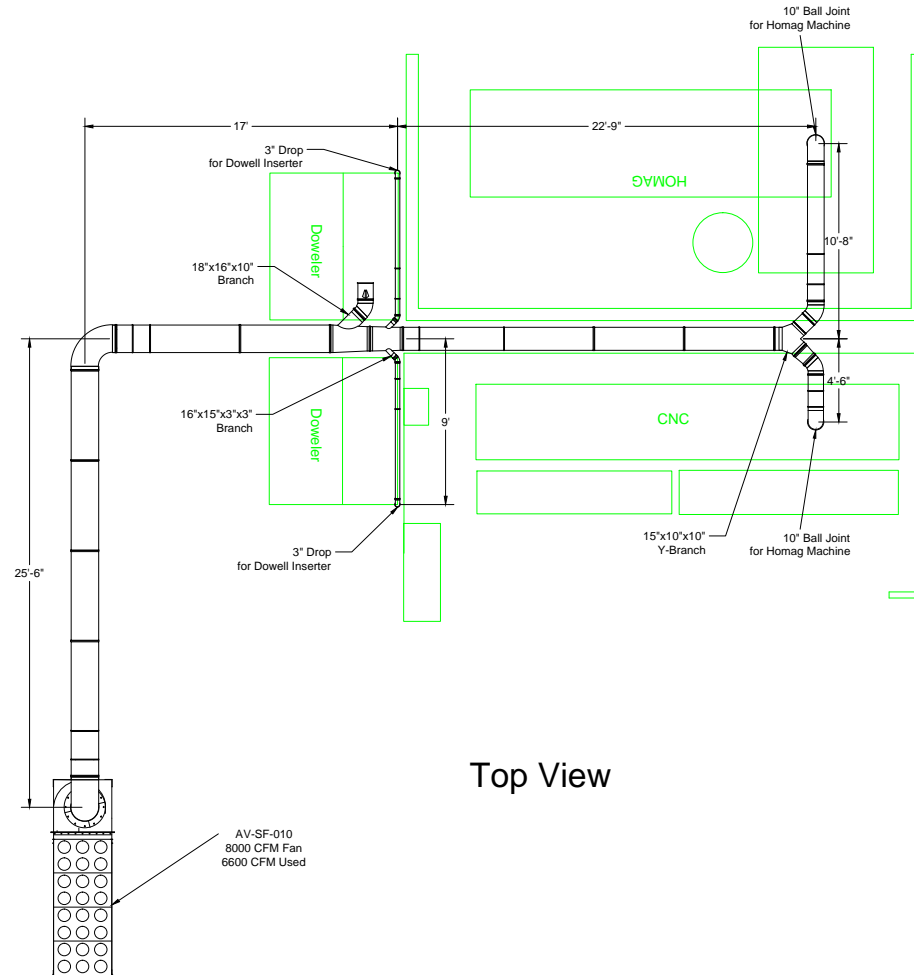

Top View

Avani Environmental Intl. 95 Cypress Drive Youngsville, NC 27596 P# 919-570-2862 F# 919-570-2863		
Project: Gaithersburg Layout 1		
Drawing: Duct Layout		
Date: 12/16/13	Drawn by: MDT	
Sheet No: 1 of 1	Rev.: 0	