


Bear Paw Energy

SDC-30-24MDF
230V-3 ϕ

Return
duct
Need to
clear

24"
24"x18"x18"
"Y" Branch

A ?
B ?

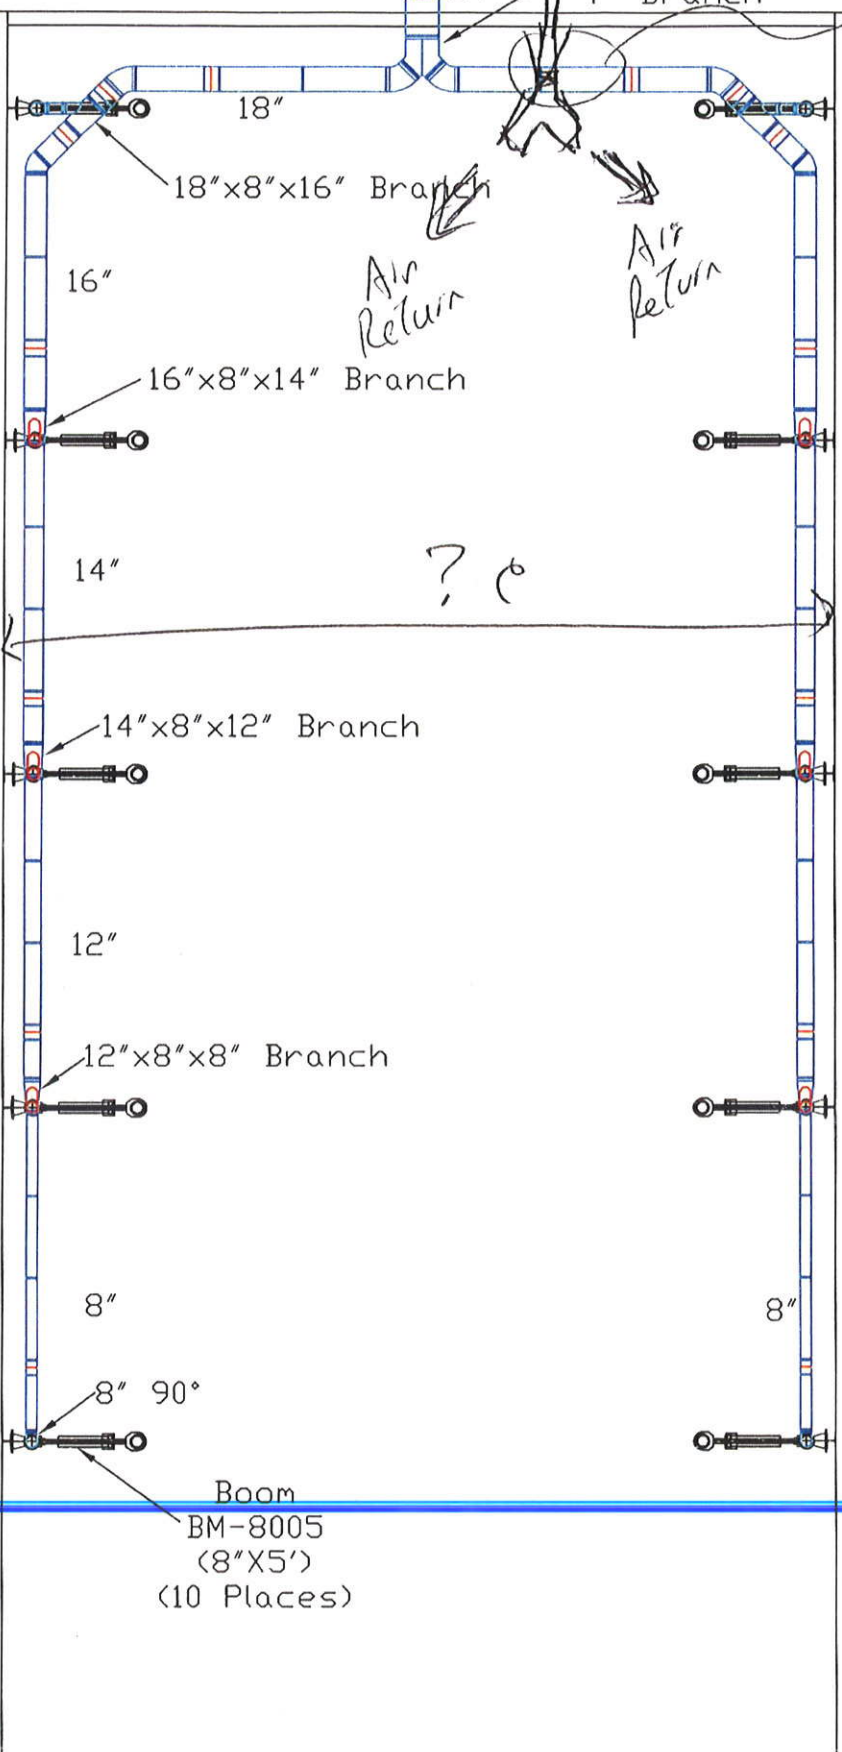

18"

18"x8"x16" Branch

Air Return

Air Return

16"x8"x14" Branch

14"

14"x8"x12" Branch

12"

12"x8"x8" Branch

8"

8" 90°

Boom
BM-8005
(8"X5')
(10 Places)

Plan
View

Height of
Bibs ?

Beam hgt
off of floor ?

Floor to Bottom
of I-Beam
22ft

20' to top
of crane rail
14' to bottom

This is center columns not a wall

39ft

20ft

96ft